

Well Name: Lower Horse Draw Unit 2254

API #: 05-103-09980-0000

Location: Sec. 26-2S-103W

KB:


GL: 6,885'

County/St: Rio Blanco, CO

Created By: B. Hoyer

Date: 05/21/2013

Proposed Wellbore

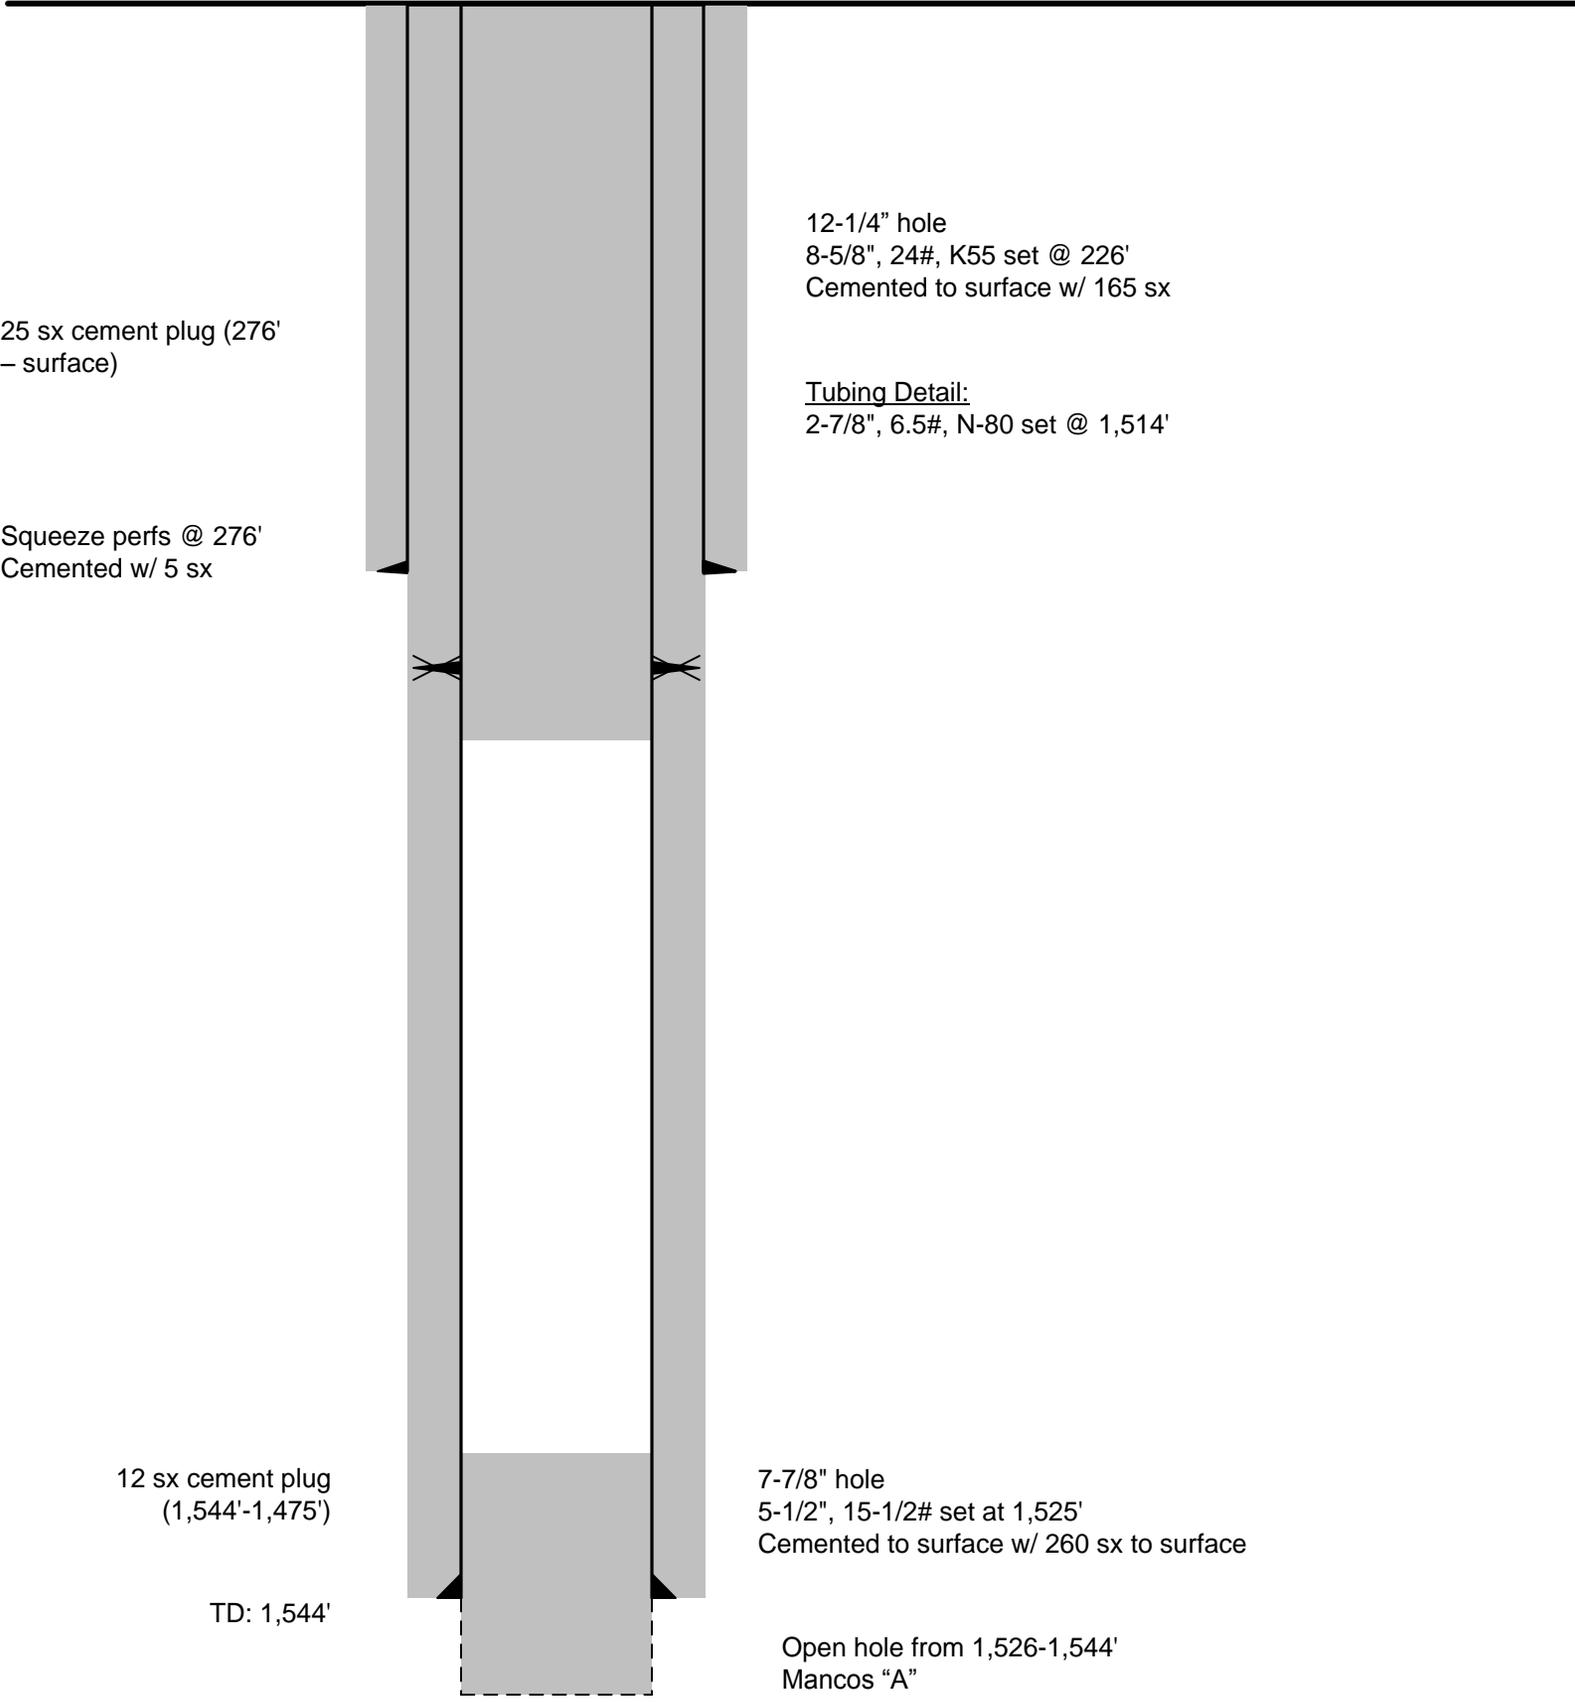

12-1/4" hole
8-5/8", 24#, K55 set @ 226'
Cemented to surface w/ 165 sx

Tubing Detail:
2-7/8", 6.5#, N-80 set @ 1,514'

25 sx cement plug (276'
- surface)

Squeeze perfs @ 276'
Cemented w/ 5 sx

12 sx cement plug
(1,544'-1,475')

TD: 1,544'

7-7/8" hole
5-1/2", 15-1/2# set at 1,525'
Cemented to surface w/ 260 sx to surface

Open hole from 1,526-1,544'
Mancos "A"