


WELL LOCATION CERTIFICATE: BADGER CREEK 22-32

SECTION 22, TOWNSHIP 2 SOUTH, RANGE 57 WEST, 6TH P.M.

NW SEC. 22
2 1/2" ALUM. CAP
PLS 38231

NE SEC. 22
3/4" ALUM. CAP
PLS 14142

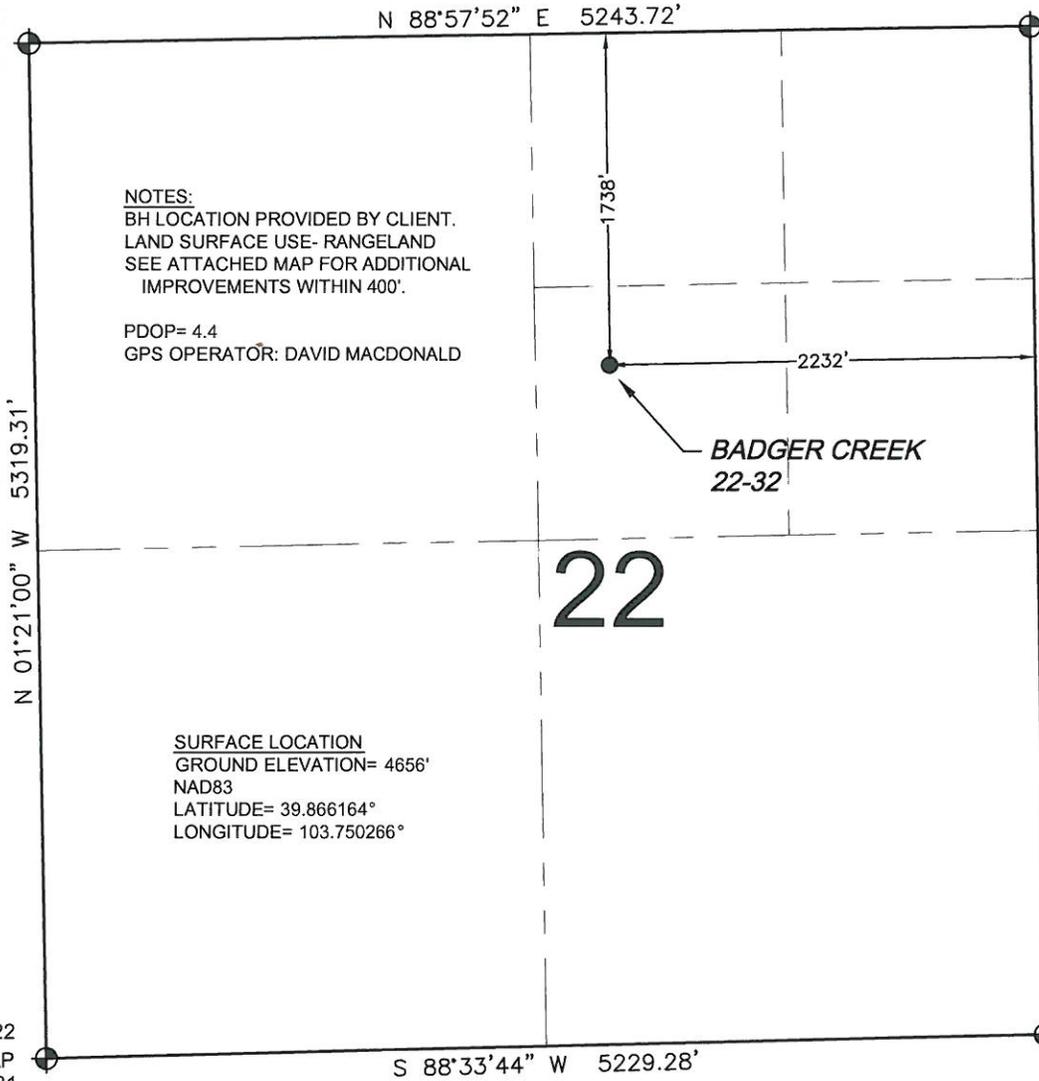

NOTES:
BH LOCATION PROVIDED BY CLIENT.
LAND SURFACE USE- RANGELAND
SEE ATTACHED MAP FOR ADDITIONAL
IMPROVEMENTS WITHIN 400'.

PDOP= 4.4
GPS OPERATOR: DAVID MACDONALD

SURFACE LOCATION
GROUND ELEVATION= 4656'
NAD83
LATITUDE= 39.866164°
LONGITUDE= 103.750266°

22

BADGER CREEK
22-32

S 01°11'39" E 5282.54'
(BASIS OF BEARINGS) SEE NOTE 3


SW SEC. 22
2 1/2" ALUM. CAP
PLS 38231

SE SEC. 22
2 1/2" ALUM. CAP
PLS 38231

WELL BADGER CREEK 22-32 TO BE LOCATED 1738' FNL AND 2232' FEL

LEGEND

- ⊕ = EXISTING MONUMENT
- ⊙ = PROPOSED WELL
- BH = BOTTOM HOLE
- ⊕ (with dot) = BOTTOM HOLE
- ⊙ (with dot) = EXISTING WELL

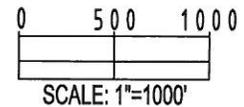

NOTES:

1. THIS FIELD SURVEY CONFORMS TO THE MINIMUM STANDARDS SET BY THE C.O.G.C.C., RULE NO. 215
2. HORIZONTAL POSITIONS AND ORTHOMETRIC ELEVATIONS SHOWN AT THE WELL HEAD, ARE BASED ON GPS-RTK POSITIONS DERIVED FROM MINIMUM 2-HOUR STATIC OBSERVATIONS CORRECTED BY THE NATIONAL GEODETIC SURVEY ONLINE POSITIONING USER SERVICE, O.P.U.S. DATUM: HORIZONTAL = NAD83/2011, VERTICAL = NAVD88
3. THE BASIS OF BEARINGS ARE STATE PLANE COORDINATE SYSTEM GRID BEARINGS SHOWN HEREON BETWEEN THE DESCRIBED MONUMENTS SHOWN HEREON.
4. GRID DISTANCES ARE SHOWN, AS MEASURED IN THE FIELD, WITH TIES TO WELLS MEASURED PERPENDICULAR TO SECTION LINES.

I, MARK A. HALL, A LICENSED PROFESSIONAL LAND SURVEYOR IN THE STATE OF COLORADO DO HEREBY CERTIFY TO **BAYSWATER EXPLORATION & PRODUCTION, LLC.** THAT THE SURVEY AND WELL LOCATION CERTIFICATE SHOWN HEREON WERE DONE BY ME OR UNDER MY DIRECT SUPERVISION AND THAT THE DRAWING SHOWN HEREON ACCURATELY DEPICTS THE PROPOSED LOCATION OF THE WELL. THIS CERTIFICATE DOES NOT REPRESENT A LAND SURVEY PLAT OR IMPROVEMENT SURVEY PLAT AS DEFINED BY C.R.S. 38-51-102 AND CANNOT BE RELIED UPON TO DETERMINE OWNERSHIP.

MARK A. HALL, PLS 36073
COLORADO LICENSED PROFESSIONAL LAND SURVEYOR
FOR AND ON BEHALF OF P.F.S., LLC



PREPARED BY: 1801 W. 13th Ave. Denver, CO 80204	FIELD DATE: 04-25-13	SURFACE LOCATION:
	DRAWING DATE: 05-07-13	SW 1/4 NE 1/4, SEC. 22, T2S, R57W, 6TH P.M.
	BY: KAD	CHECK: MLP
	ADAMS COUNTY, COLORADO	

NOTICE: ACCORDING TO COLORADO LAW YOU MUST COMMENCE ANY LEGAL ACTION BASED UPON ANY DEFECT IN THIS SURVEY WITHIN THREE YEARS AFTER YOU FIRST DISCOVER SUCH DEFECT. IN NO EVENT MAY ANY ACTION BASED UPON ANY DEFECT IN THIS SURVEY BE COMMENCED MORE THAN TEN YEARS FROM THIS SAID DATE OF THIS CERTIFICATION SHOWN HEREON.