


Noble Energy, INC
Roeder #1
05-123-07372

Current Wellbore Schematic

Status - DA
KB elev - 4901'
GL elev - 4891'

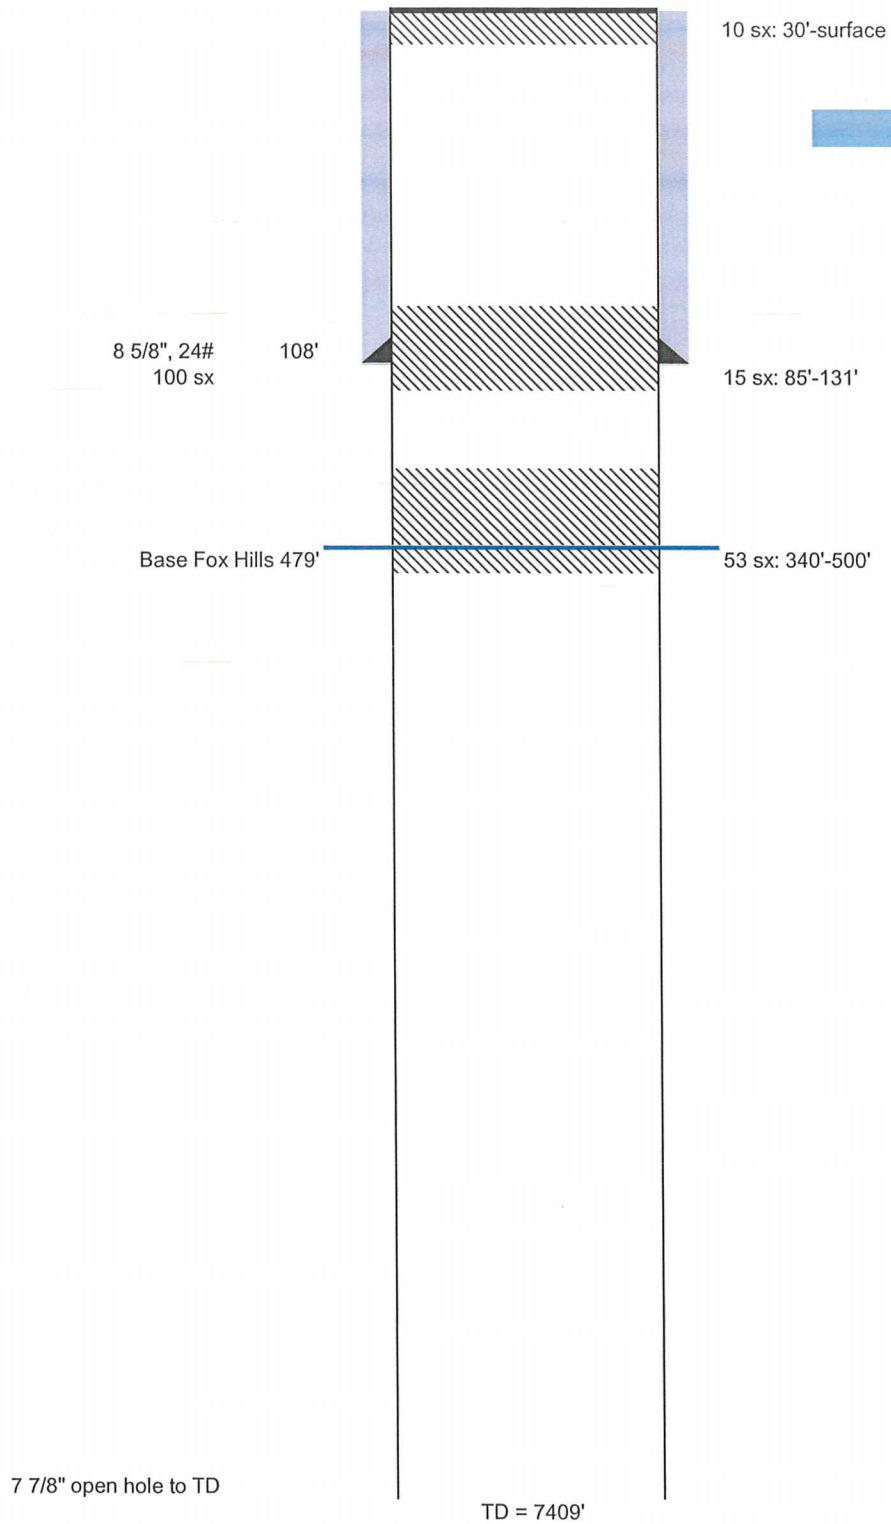

Noble Energy, INC
Roeder #1
05-123-07372

Proposed Wellbore Schematic

Re-enter & replug
KB elev - 4901'
GL elev - 4891'

8 5/8", 24# 108'
100 sx

Base Fox Hills 479'

250 sx: 650' to surface

100 sx @ 3000'

7 7/8" open hole to TD

TD = 7409'

aeb
5/8/2013