


DOW-Laura 3-28 (BEFORE P&A)

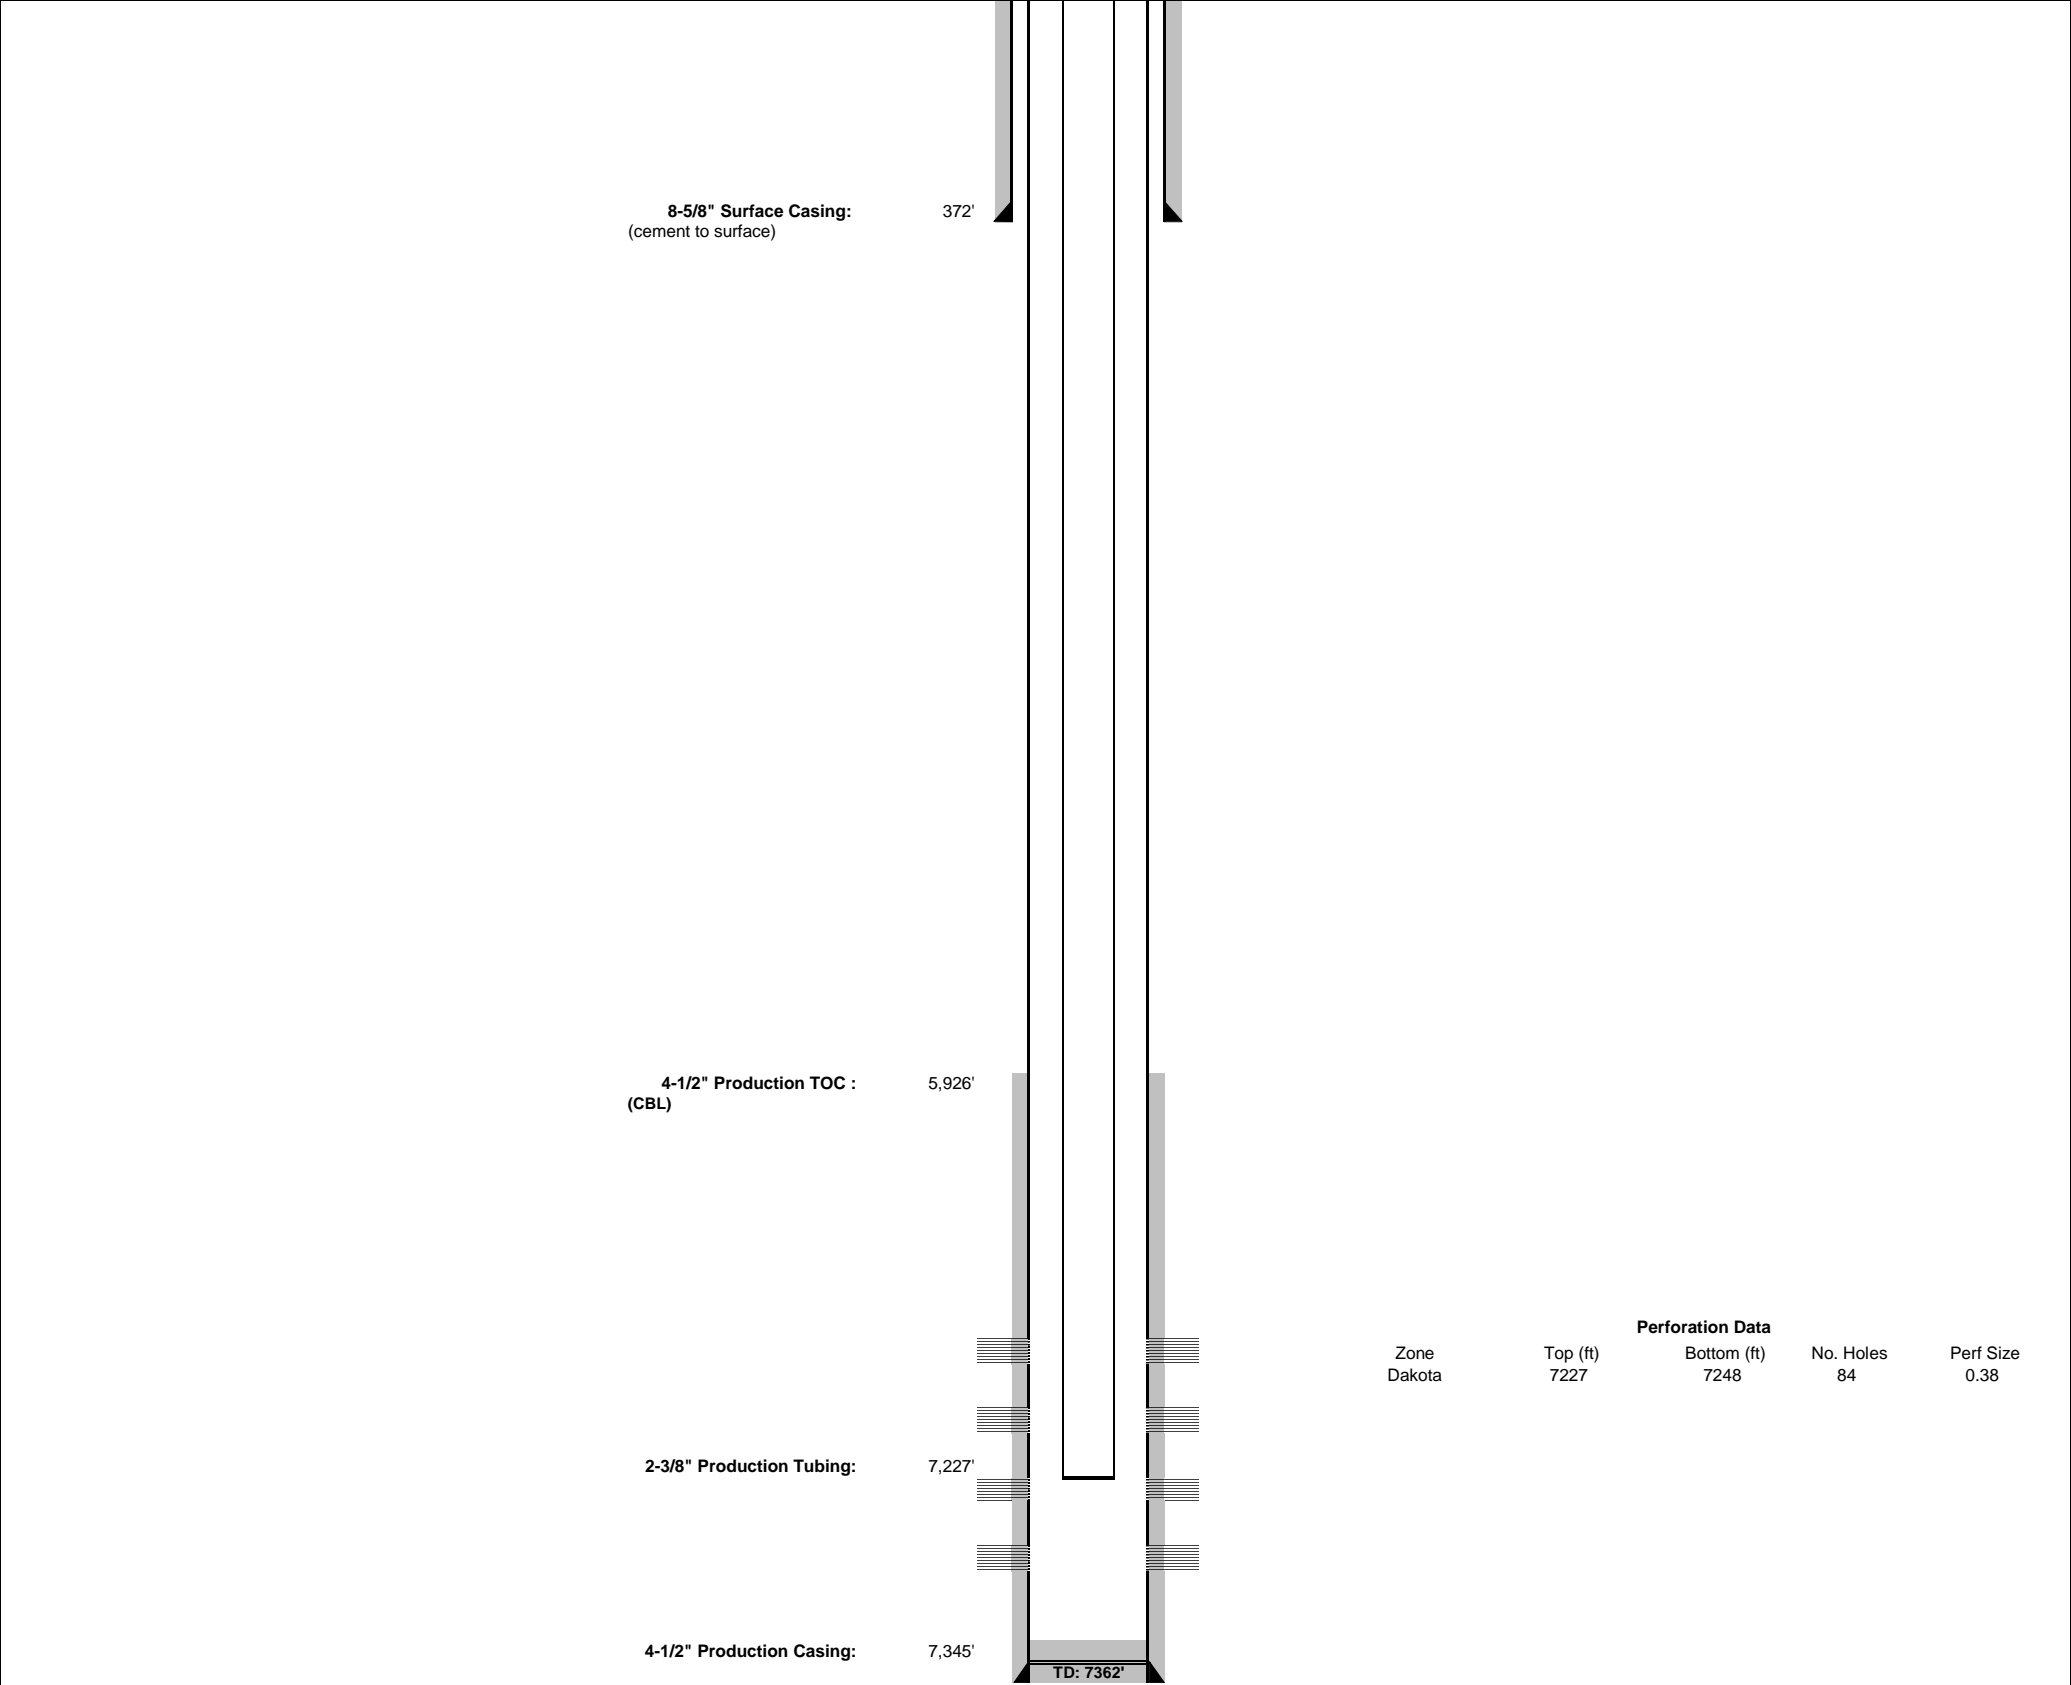

WELL: Dow Laura 3-28

LOCATION: NENW 28 5N 63W
FNL: 650 FWL: 2080

FORMATION: Dakota

API #: 05-123-21000

Field: Eaton


CLASSIFICATION:

CURRENT STATUS: TA

Spud: 06/23/02

TUBULAR DATA							
Type	Size	Weight	Grade	Top	Bottom	Burst	Collapse
Surface	8 5/8"	24.0 ppf	-	0	372'		
Production	4 1/2"	11.6 ppf	-	0	7,345'		
Tubing	2 3/8"	4.6 ppf	J-55	0	7,227'		

DOW-LAURA 3-28 (AFTER P&A)

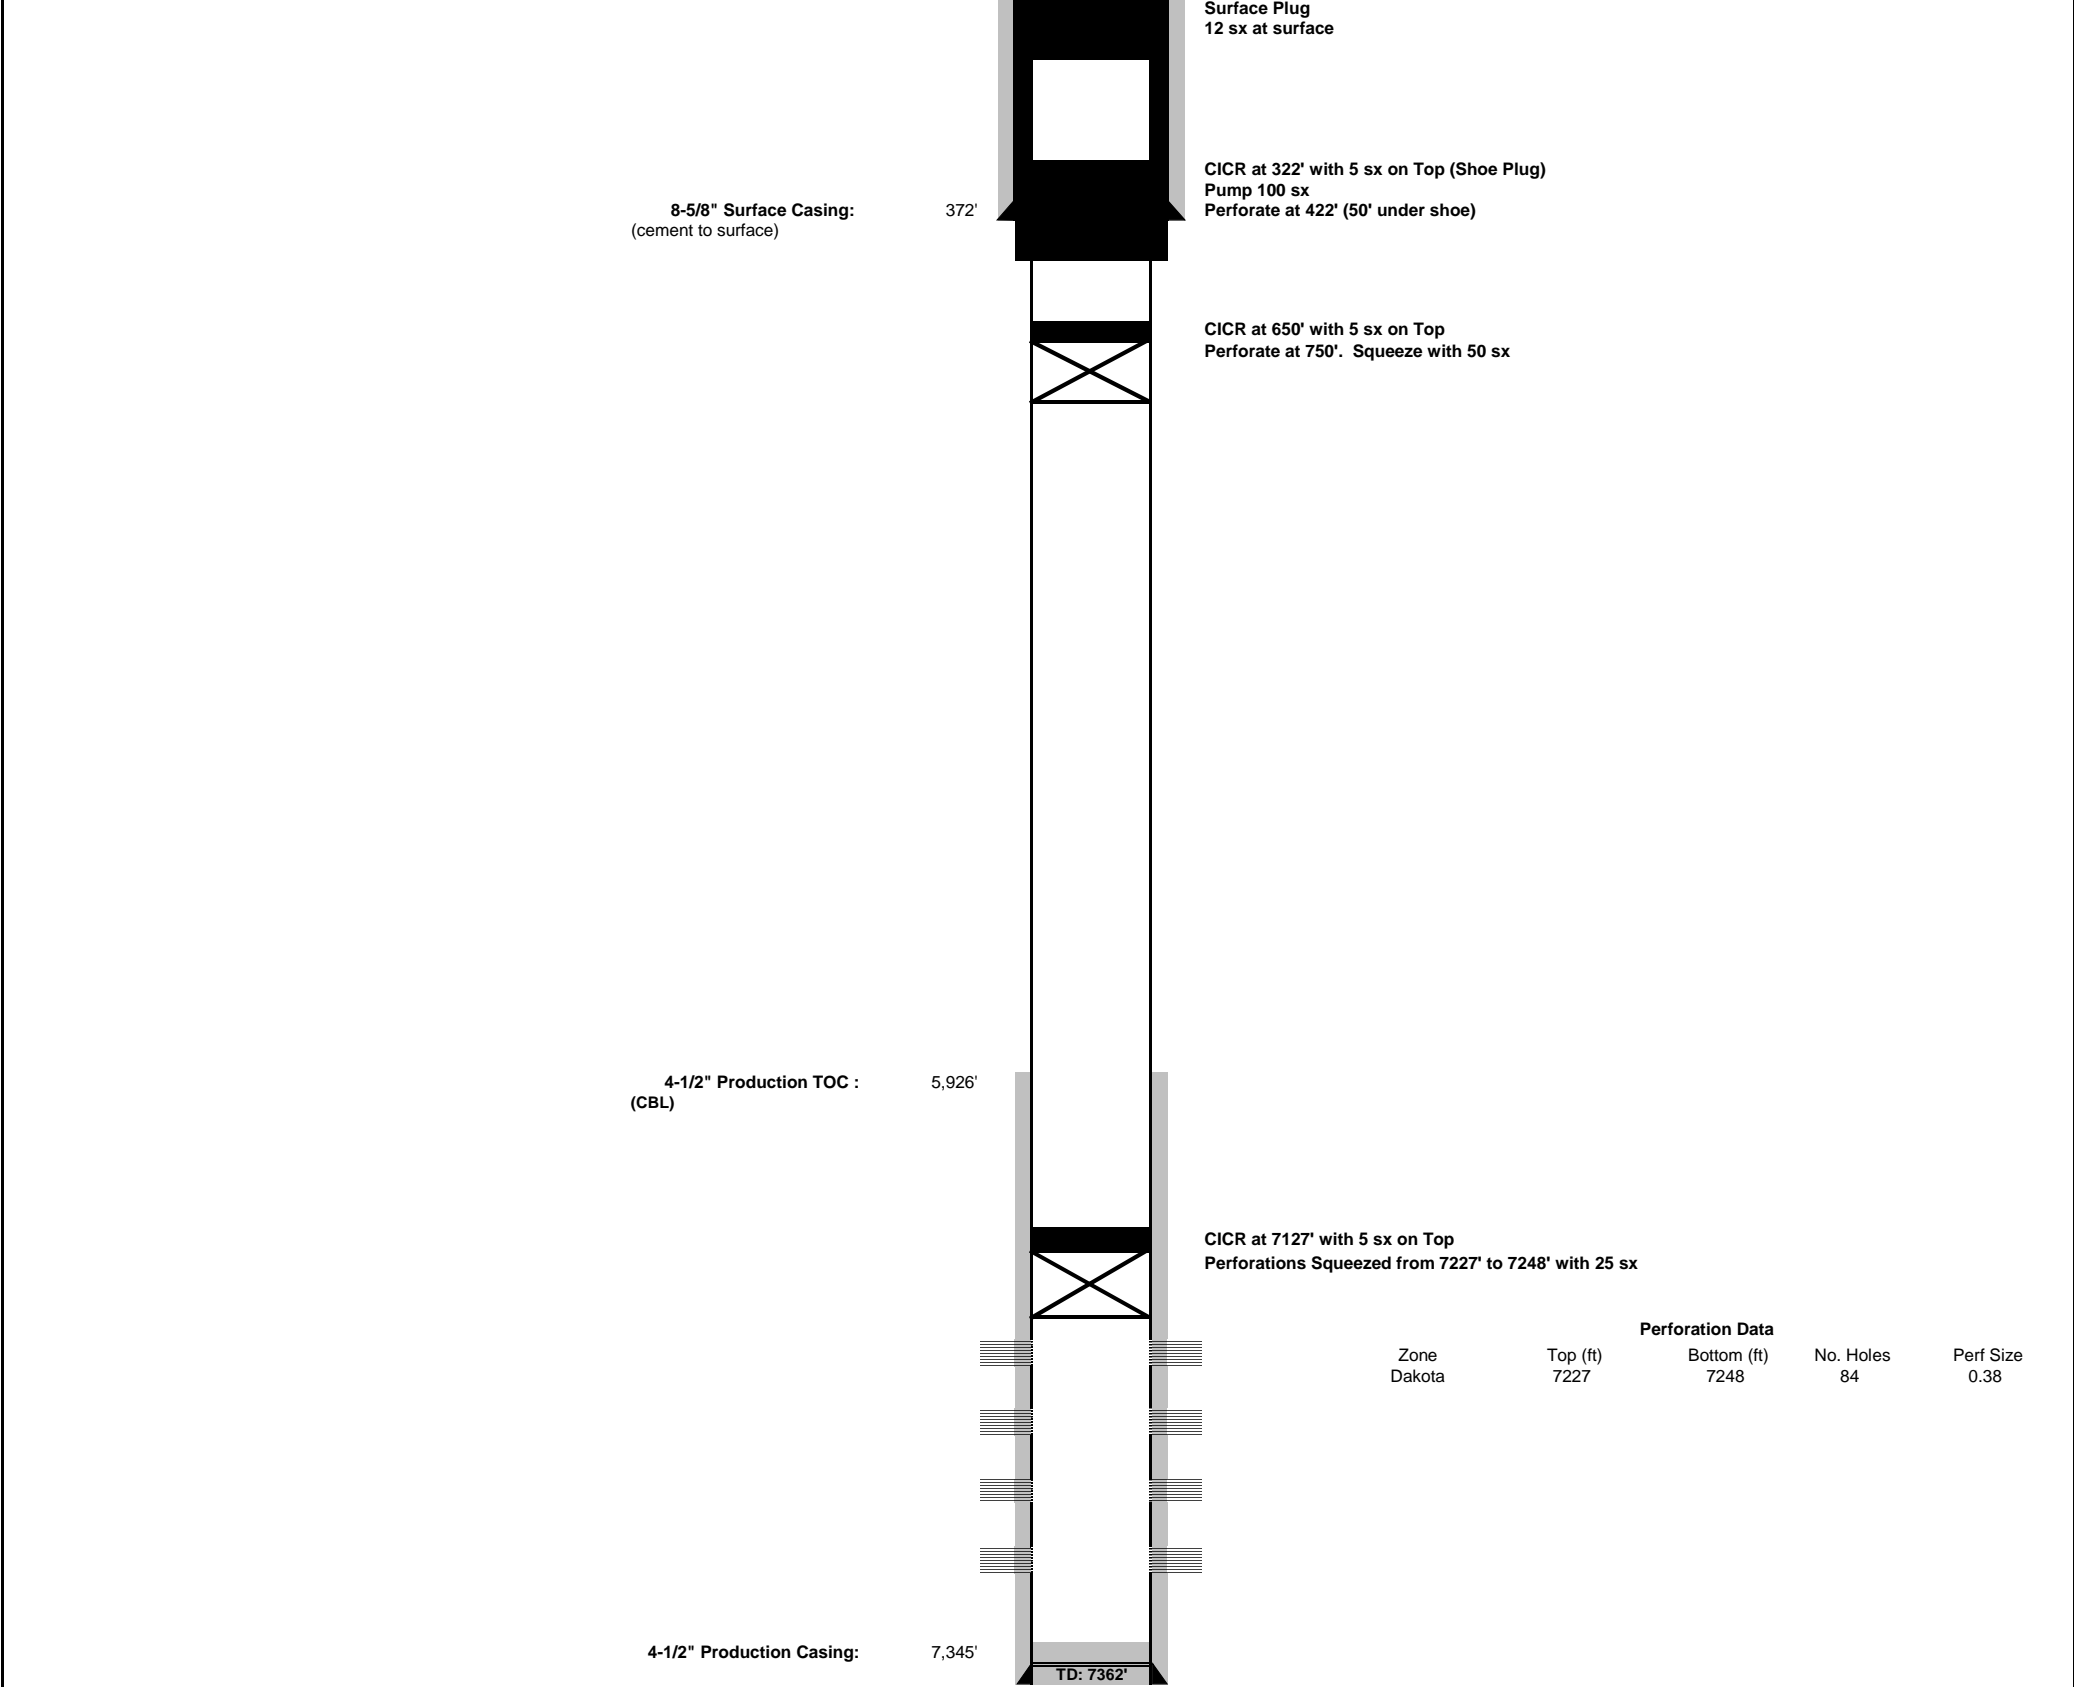

WELL: Dow Laura 3-28
LOCATION: NENW 28 5N 63W
FNL: 650 FWL: 2080
FORMATION: Dakota
API #: 05-123-21000
Field: Eaton
CLASSIFICATION:
CURRENT STATUS: TA
Spud: 06/23/02

TUBULAR DATA							
Type	Size	Weight	Grade	Top	Bottom	Burst	Collapse
Surface	8 5/8"	24.0 ppf	-	0	372'		
Production	4 1/2"	11.6 ppf	-	0	7,345'		
Tubing	-	-	-	-	-		

