

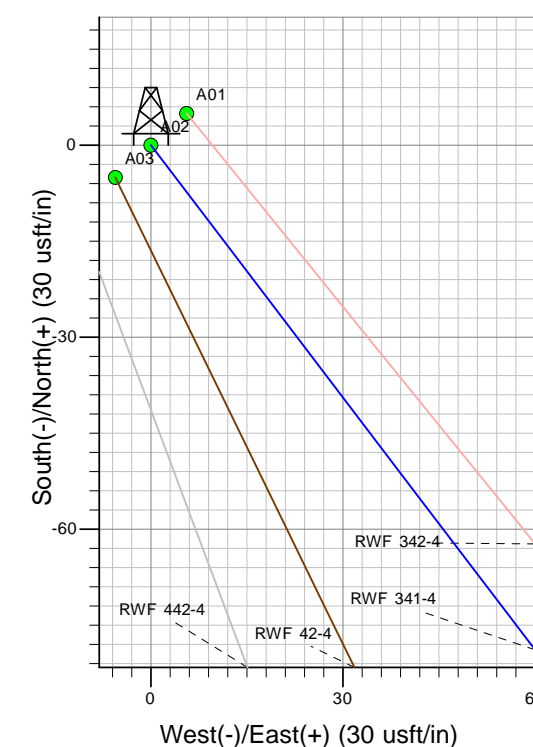


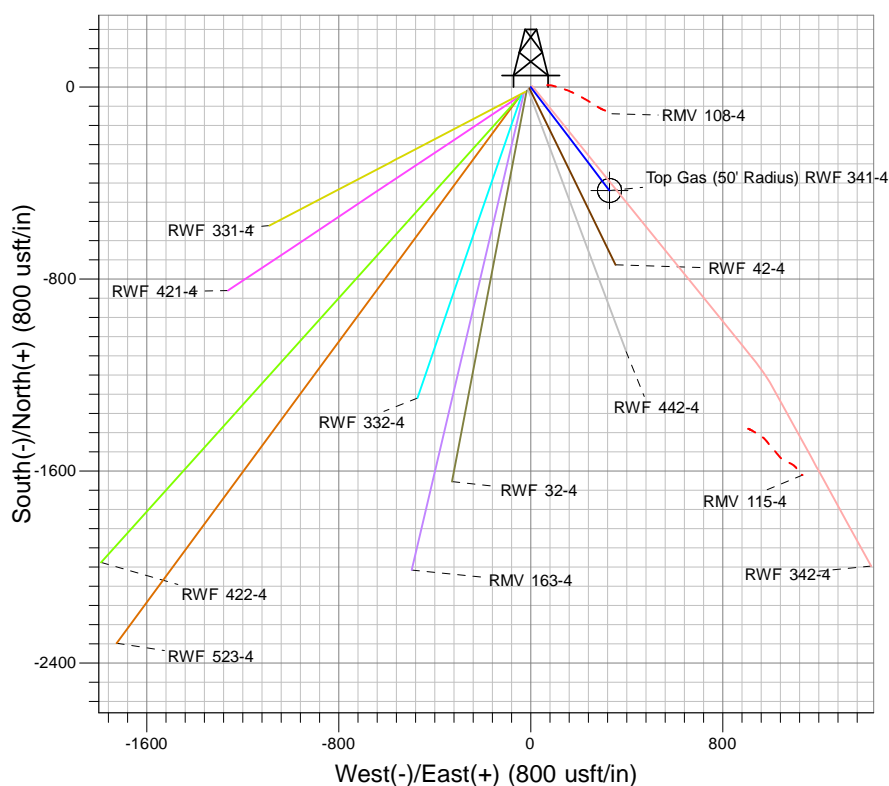

Well Name: RWF 341-4
Surface Location: RMV 108-4 Pad
North American Datum 1983 , US State Plane 1983 , Colorado Central Zone
Ground Elevation: 5794.00

+N/-S	+E/-W	Northing	Easting	Latitude	Longitude	Slot
0.00	0.00	1606161.90	2325711.10	39.47335	-107.88890	A02

KELLY BUSHING @ 5820.00usft (Nabors 576 (26' RKB) kjs)

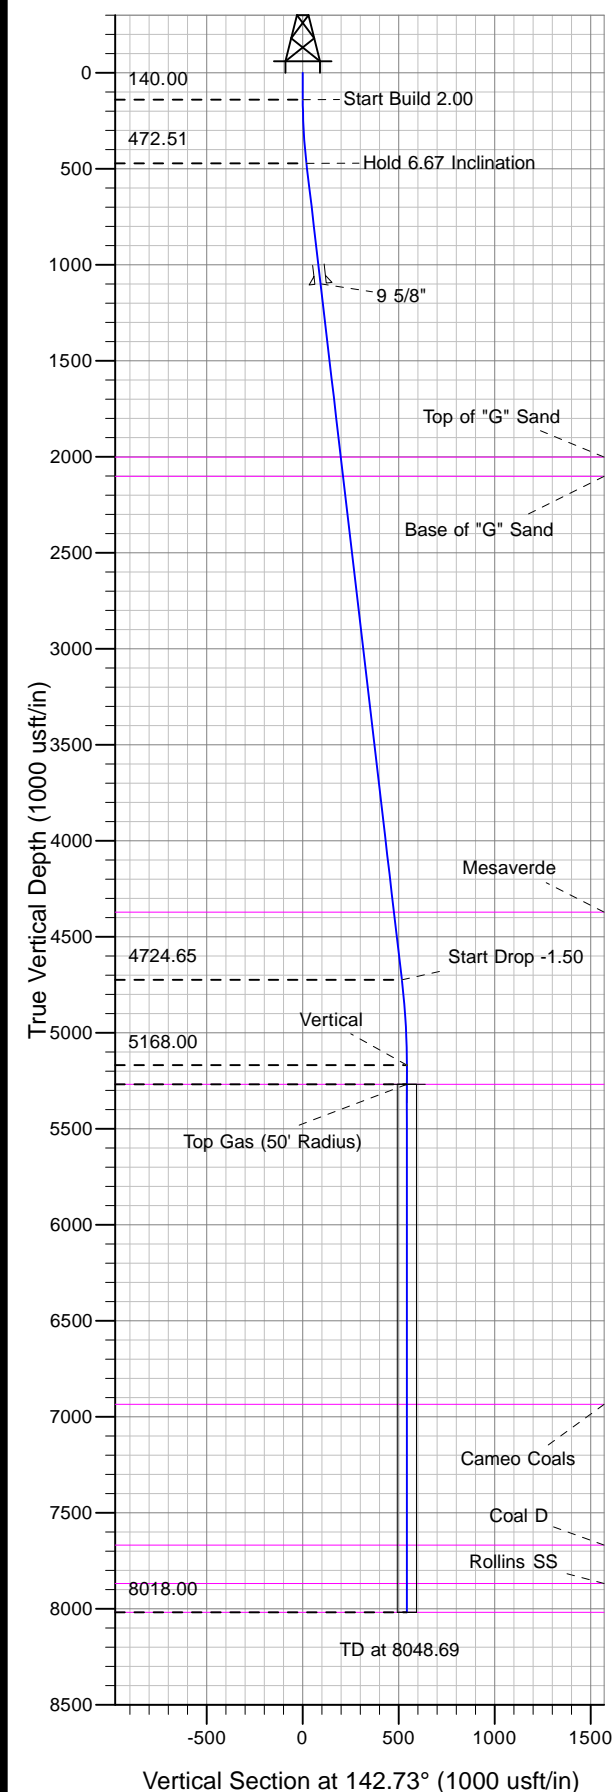

Project: RU 04-07S-094W
Site: RMV 108-4 Pad
Well: RWF 341-4
Design #1 11Apr13 kjs

Azimuths to True North
Magnetic North: 10.03°
Magnetic Field
Strength: 52108.6snT
Dip Angle: 65.71°
Date: 4/11/2013
Model: IGRF2005-10

ANNOTATIONS

MD	Inc	Azi	TVD	+N/-S	+E/-W	VSect	Departure	Annotation
140.00	0.00	0.00	140.00	0.00	0.00	0.00	0.00	Start Build 2.00
473.26	6.67	142.73	472.51	-15.41	11.73	19.36	19.36	Hold 6.67 Inclination
4754.34	6.67	142.73	4724.65	-410.83	312.64	516.26	516.26	Start Drop -1.50
5198.69	0.00	0.00	5168.00	-431.37	328.27	542.08	542.08	Vertical
5298.69	0.00	0.00	5268.00	-431.37	328.27	542.08	542.08	Top Gas
8048.69	0.00	0.00	8018.00	-431.37	328.27	542.08	542.08	TD at 8048.69