



Physical Address: 345 Comanche St.
Mail to: Box 384, Kiowa, CO 80117
Ph. 303-621-8672 - Fax 303-621-7749
www.highprairiesurvey.com

Site Cross-Sections LOOKING GLASS 12-54-9-16

High Prairie Surveying of Kiowa, Colorado in accordance with a request from **Pine Ridge Oil & Gas, LLC** has determined the location of **LOOKING GLASS 12-54-9-16** to be **1314 feet FSL**, and **886 feet FEL**, (90° off Section lines) of **SECTION 9**, Township **12s**, Range **54w** of the 6th Principal Meridian, **Lincoln County**, Colorado.

Date: Staked on 05/23/13 drawn on 05/28/13.

Re:

Staked by Elijah Erane

Drawn:


Drawn by Dustin Cotter

SCALES:

1"=50' HORIZ.

1"=5' VERT.

CROSS SECTION A-A

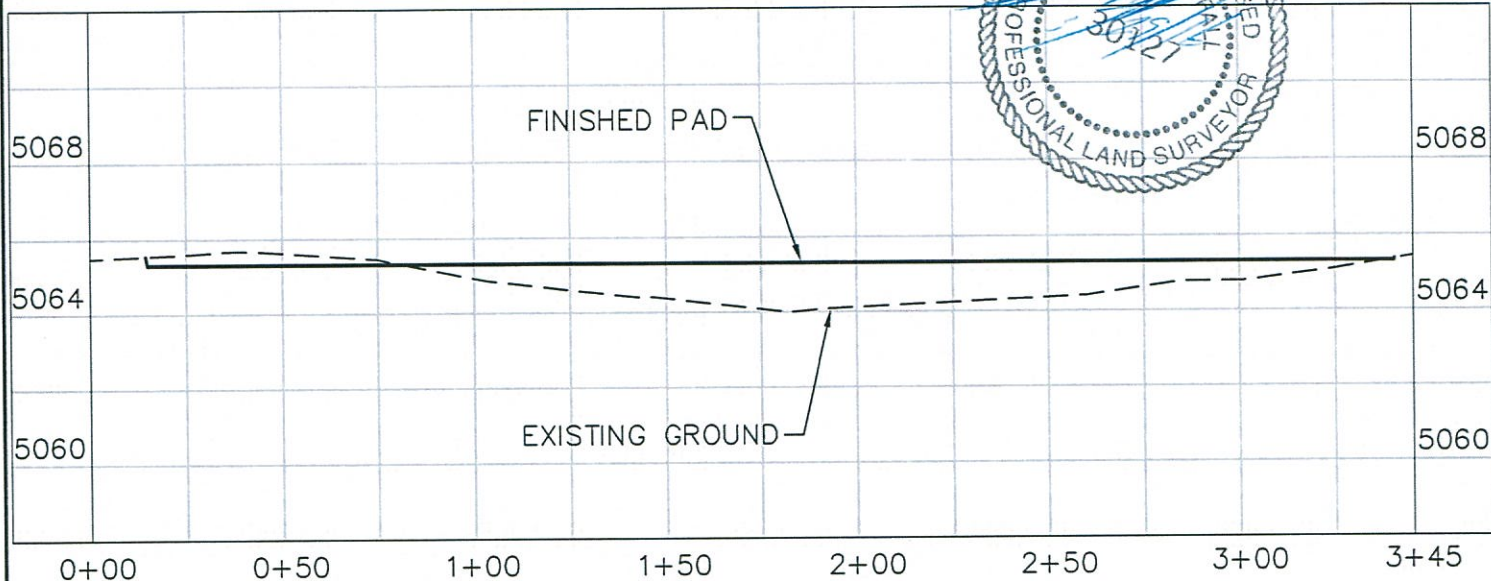

CROSS-SECTION B-B

