




WHITING OIL & GAS CORP.

LOCATION DRAWING FOR

RAZOR #27K-3405A, #27K-3406B,
#27K-3407A & #27K-3408B
SECTION 27, T10N, R58W, 6th P.M.
NE 1/4 SW 1/4

SCALE: 1" = 300'
DATE: 03-27-13
DRAWN BY: W.M.
REV: 03-27-13 A.D.
REV: 04-09-13 A.D.

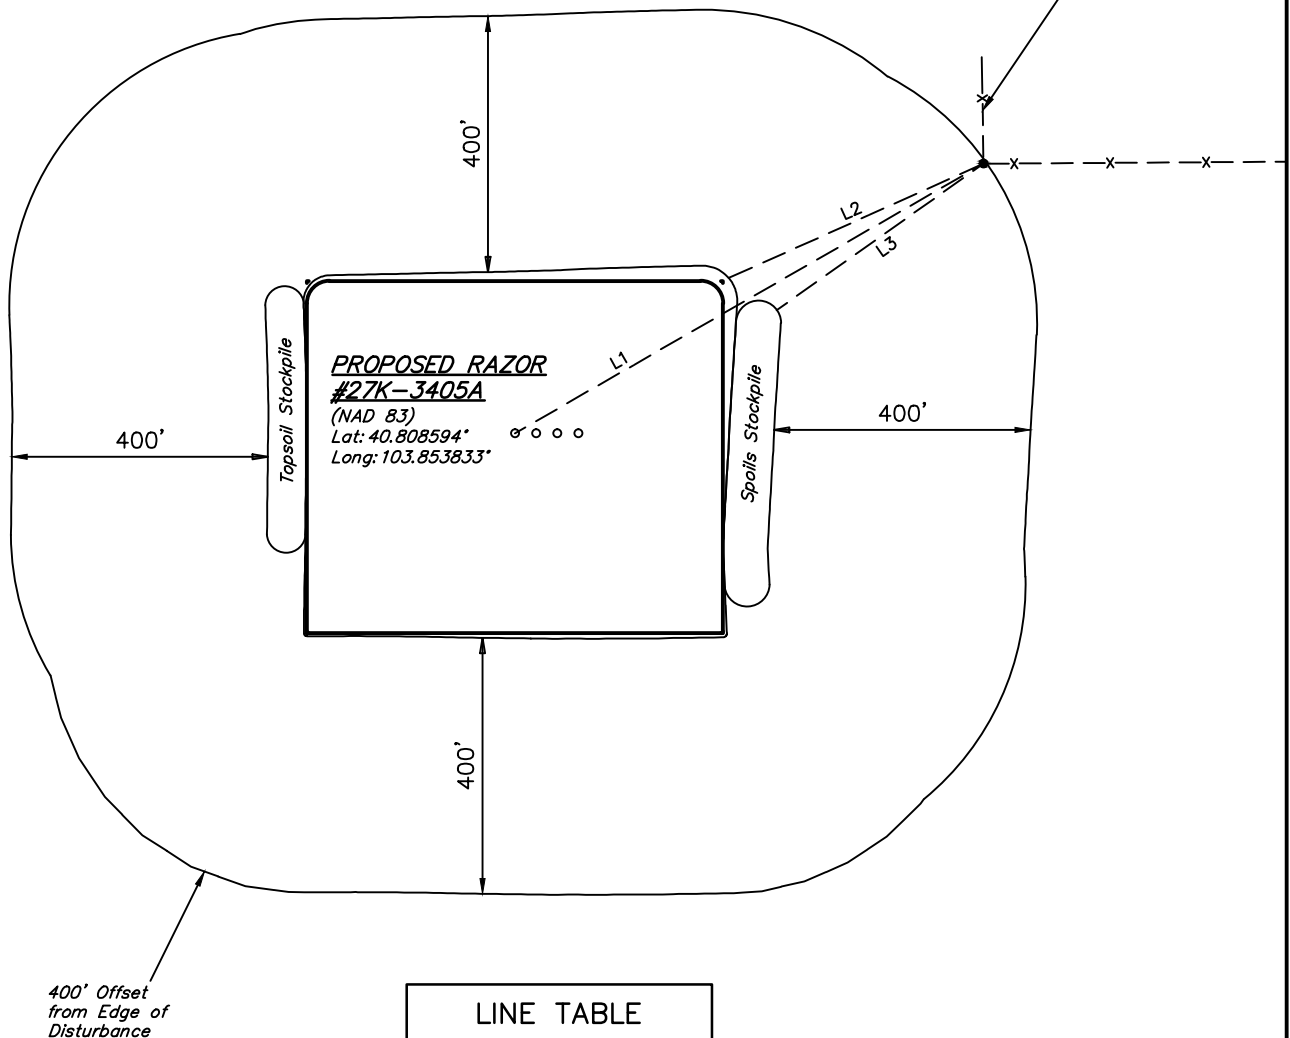

LINE TABLE		
LINE	DIRECTION	LENGTH
L1	N60°E	845'
L2	N66°E	436'
L3	N55°E	396'