


Noble Energy, INC
Weld County FA 43-10-7-64
05-123-12478

Proposed Wellbore Schematic
Re-enter & replug

GL elev - 4824'

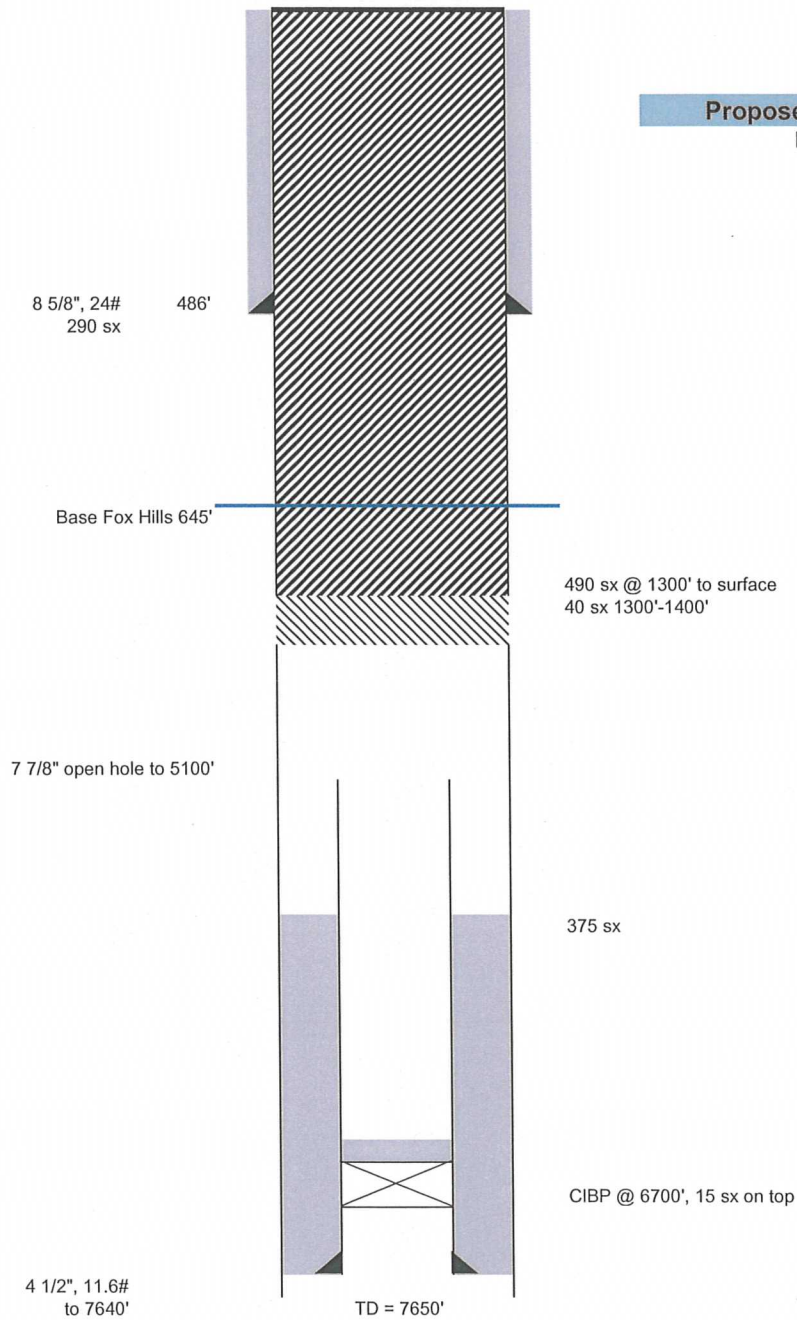

aeb
5/15/2013