

NOBLE ENERGY INC.
 GEOFFROY 11-1418
 SESW 11-4N-68W
 1082' FSL & 1630' FWL
 Weld County, Colorado
 Wattenberg
CURRENT WELLBORE SCHEMATIC
 with PROPOSED P&A
 6/17/2013

API: 05-123-17880
 COGCC #

GL Elev: 4967
 KB Elev: 4978

Spud Date:


Surface Casing :
 8 5/8" 24# J-55 @ 509'
 Cement: 335 sx
 TOC: Surface

*Note in wellfile indicates cement from 2160'-2626'
 Not verified by CBL

Cement 5142' - 5292'
 (CBL)

TOC @ 6380'

Production Casing :
 3 1/2" 7.70# @ 7642'
 Cement: 295 sx
 TD: 12/13/1994

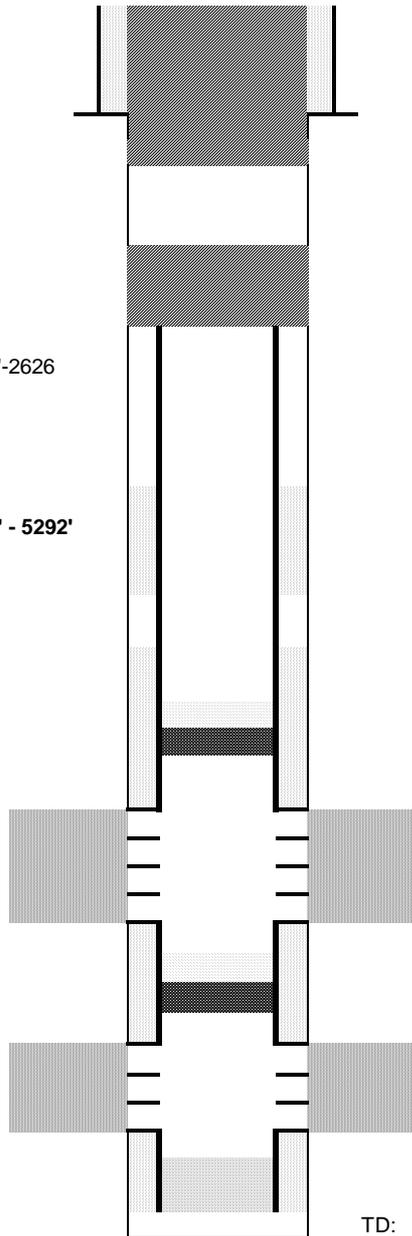

Cut surface casing off 6'-8' below surface.

Pump approx 225 sx shoe plug @ 609'
 Will bring cement to surface.

Cut and pull csg ~1500'
 100 sx Stub Plug

CIBP @ 6939' w/ 2 sx cement on top

Codell Perfs 7039' - 7054'

CIBP @ 7374' w/ 2 sx cement on top

J Sand Perfs 7474' - 7520'

TD: 7648