

NOBLE ENERGY INC.
 LILLI UNIT 06-08A
 NWSE 8-8N-58W
 1670' FNL & 1670' FWL
 Weld County, Colorado
 Wattenberg
CURRENT WELLBORE SCHEMATIC
 with PROPOSED P&A
 5/31/2013

API: 05-123-13875
 COGCC #


GL Elev: 4778
 KB Elev: 4787

Spud Date: 3/13/1988

Surface Casing :
 8 5/8" 24# @ 182'
 Cement: 100 sx
 TOC: Surface

Some coverage to 5870'
 Good Cement Coverage to 6320'

Production Casing :
 4 1/2" 10.5# @ 6590'
 Cement: 190 sx
 TD: 3/18/1988

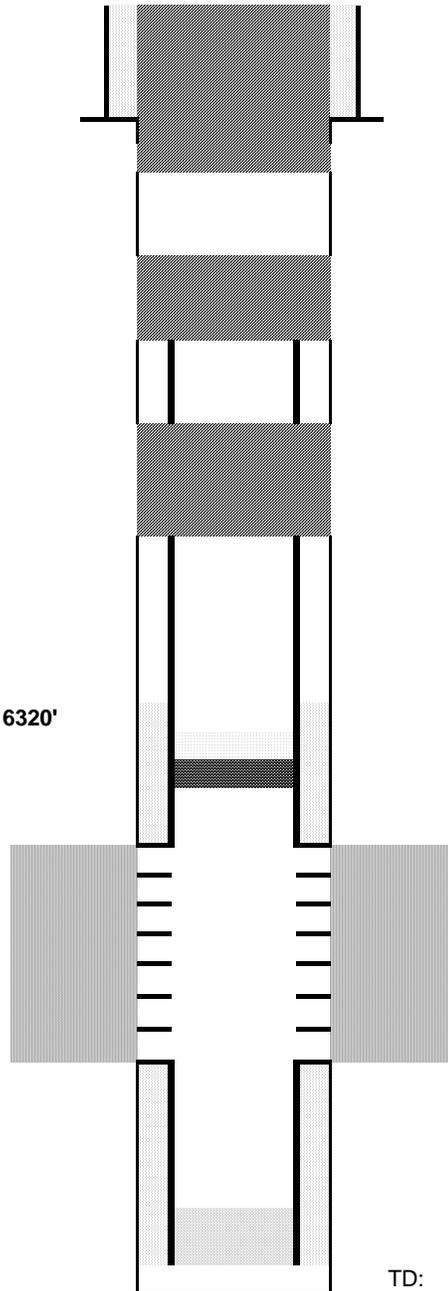

Cut surface casing off 6'-8' below surface.

Pump approx 125 sx shoe plug @ 300'
 Will bring cement to surface.

Cut and pull csg ~1000'
 100 sx Plug

Perforate @ 2500'
 100 sx Plug

CIBP @ 6320' w/ 2 sx cement on top

D Sand Perforations 6420' - 6424'

TD: 6590