
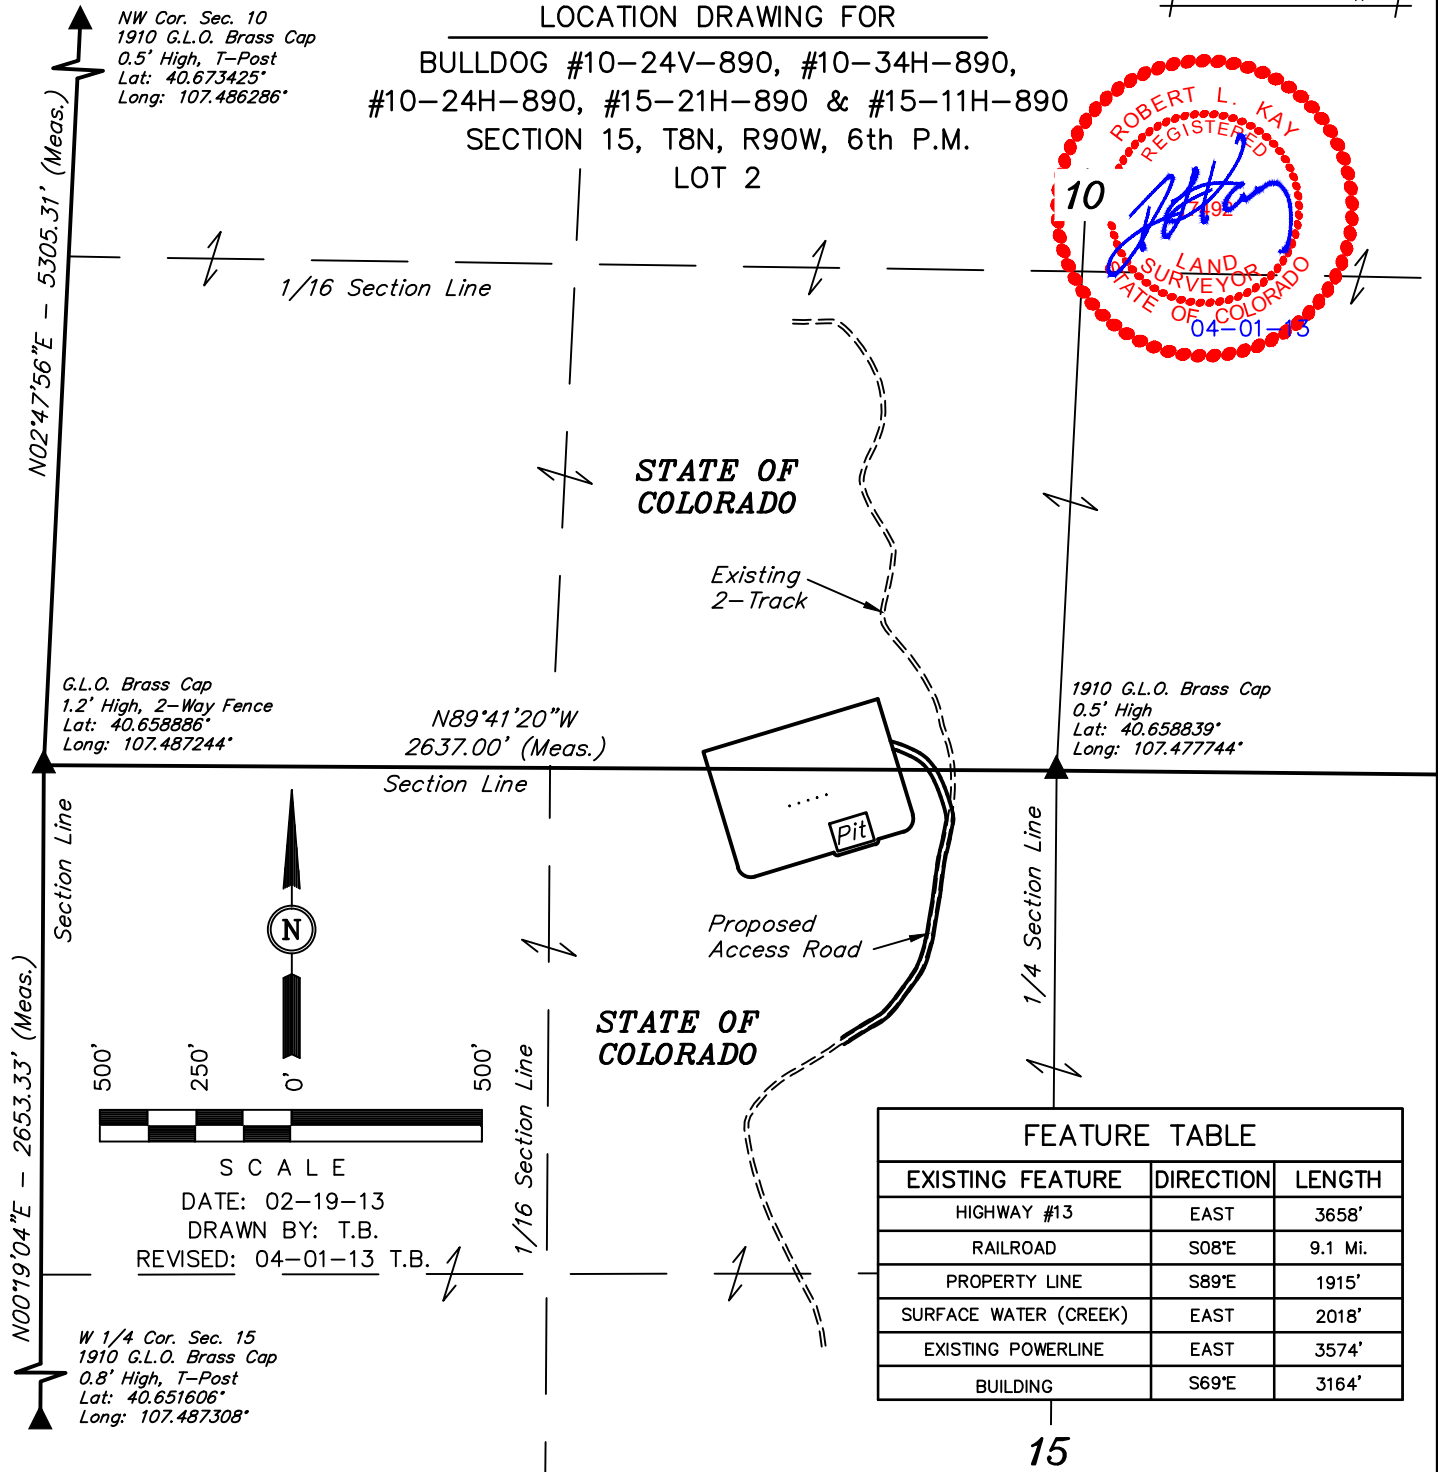


AXIA ENERGY

LOCATION DRAWING FOR

BULLDOG #10-24V-890, #10-34H-890,
#10-24H-890, #15-21H-890 & #15-11H-890
SECTION 15, T8N, R90W, 6th P.M.
LOT 2

FIGURE #5

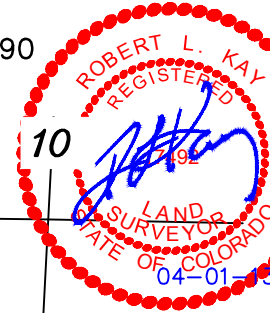

PLANT COMMUNITY

- ☐ DISTURBED GRASSLAND
- ☐ NATIVE GRASSLAND
- ☐ SHRUB LAND
- ☐ PLAINS RIPARIAN
- ☐ MOUNTAIN RIPARIAN
- ☐ FOREST LAND
- ☐ WETLANDS AQUATIC
- ☐ ALPINE
- ☐ OTHER (Describe): _____

CURRENT LAND USE

- CROP LAND: ☐ IRRIGATED ☐ DRY LAND ☐ IMPROVED PASTURE ☐ HAY MEADOW ☐ CRP
- NON-CROP LAND: ☐ RANGELAND ☐ TIMBER ☐ RECREATIONAL ☐ OTHER (Describe) _____
- SUBDIVIDED: ☐ INDUSTRIAL ☐ COMMERCIAL ☐ RESIDENTIAL _____

FUTURE LAND USE

- CROP LAND: ☐ IRRIGATED ☐ DRY LAND ☐ IMPROVED PASTURE ☐ HAY MEADOW ☐ CRP
- NON-CROP LAND: ☐ RANGELAND ☐ TIMBER ☐ RECREATIONAL ☐ OTHER (Describe) _____
- SUBDIVIDED: ☐ INDUSTRIAL ☐ COMMERCIAL ☐ RESIDENTIAL _____

AXIA ENERGY

LOCATION DRAWING DETAIL FOR

BULLDOG #10-24V-890, #10-34H-890, #10-24H-890, #15-21H-890 & #15-11H-890
SECTION 15, T8N, R90W, 6th P.M.
LOT 2

FIGURE #5A

SCALE: 1" = 200'
DATE: 02-19-13
DRAWN BY: T.B.
REVISED: 04-01-13 T.B.

