


PDC Energy
 Peterson 14-1
 SESE 14 5N 64W
 Weld County, CO
 Proposed Wellbore - NOT TO SCALE!!!
 7/2/2013
 API#: 05-123-13580

GL Elevation: 4568'

Surface Casing:
8 5/8" 24# @ 313' W/ 350 sks cmt.

First String
3 1/2" 9.3# @ 6894' w/ 275 sks cmt

Second String
0

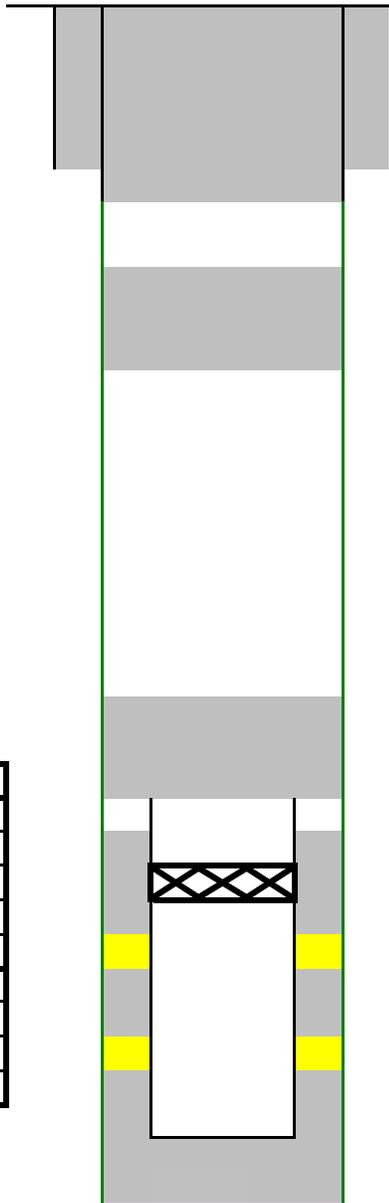

Parkman

Top of Cement:
5770'

Perforations	
Old:	Codell: 6654'-6669'
	Niobrara: 6389'-6571'
	0
New:	0
	0
	0
	0

--

Niobrara

Codell

PBTD:	6810'
Casing TD:	0

NOTES

Set CIBP @ 6339', Dump 2 sx cmt on top of CIBP, Cut csg @ 5670', Set 50sx stub plug @5670, Set 250sx plug to cover Parkman/Sussex, Set 200sx plug from 500' to surface.