

**F.V. Larson B13X  
Current Wellbore**

04/22/13

KB: 5318

GL: 5306

Conductor

13 3/8", 54.5 #/ft, J-55  
0 - 35'

Surface

9 5/8", 36 #/ft, J-55  
0 - 713', 235 sxs cmt

Production

5 1/2", 15.5 #/ft, J-55  
0 - 23'

5 1/2", 14 #/ft, J-55  
23' - 5337'

5 1/2", 15.5 #/ft, J-55  
5337' - 6416', 350 sxs cmt

5 1/2" PS-1X: 910

EOT: 919

TOC: 3775

Liner

None

Weber Top: 5925

Top Perf: 5946

Bottom Perf: 6376

Open Hole: 6416' - 6460'

PBTD: 6460

TD: 6460

5 1/2" RBP: 5481

Notes:

1-

2-

3-

# F.V. Larson B13X

## Plugged and Abandoned Wellbore

04/22/13

KB: 5318  
GL: 5306

### Conductor

13 3/8", 54.5 #/ft, J-55  
0 - 35'

### Surface

9 5/8", 36 #/ft, J-55  
0 - 713', 235 sxs cmt

### Production

5 1/2", 15.5 #/ft, J-55  
0 - 23'

5 1/2", 14 #/ft, J-55  
23' - 5337'

5 1/2", 15.5 #/ft, J-55  
5337' - 6416', 350 sxs cmt


### Liner

None

Weber Top: 5925  
Top Perf: 5946

Bottom Perf: 6376

PBTD: 6460  
TD: 6460

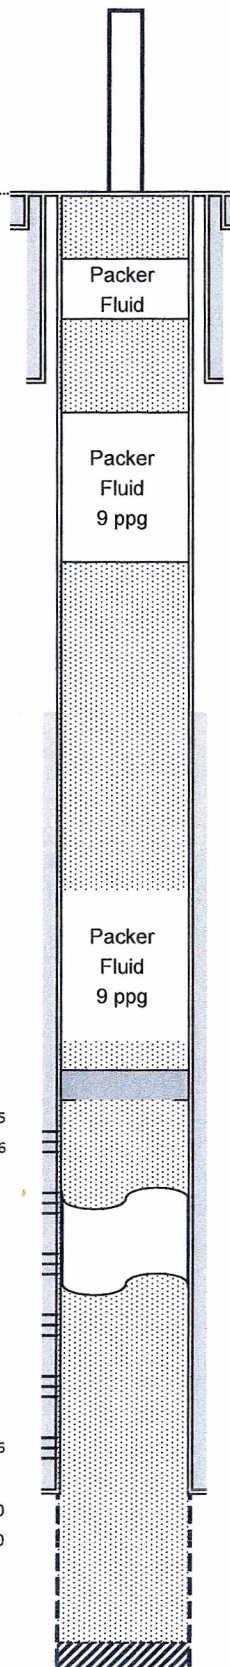

| Cement Plug                             | Depths       | BBIs | Sxs |
|---|--------------|------|-----|
| Surface Plug                            | 0 - 50'      | 3    | 15  |
| 9 5/8" 36 #/ft x 5 1/2"                 | 0 - 60'      | 3    | 14  |
| Shoe & Annular Plugs                    |              |      |     |
| 5 1/2", 14#/ft                          | 663 - 763'   | 2    | 12  |
| 9 5/8" 36 #/ft x 5 1/2"                 | 663 - 763'   | 5    | 23  |
| Intermediate Plug                       |              |      |     |
| 5 1/2", 14#/ft                          | 3725 - 3825' | 2    | 12  |
| TOC: 3775                               |              |      |     |
| above CICR                              | 5846 - 5896' | 1    | 6   |
| 5 1/2" CICR:                            | 5896         |      |     |
| Full Plug to PBTD<br>Excess = 10%/1000' | 5896 - 6416' | 21   | 103 |
|   |              | BBIs | Sxs |
| Total Cement required                   |              | 38   | 185 |

### Notes:

- 1-
- 2-