


Noble Energy, INC  
State Lease 6524 41-28  
05-123-14540

**Proposed Wellbore Schematic**

Re-enter & replug  
KB elev - 4789'  
GL elev - 4778'

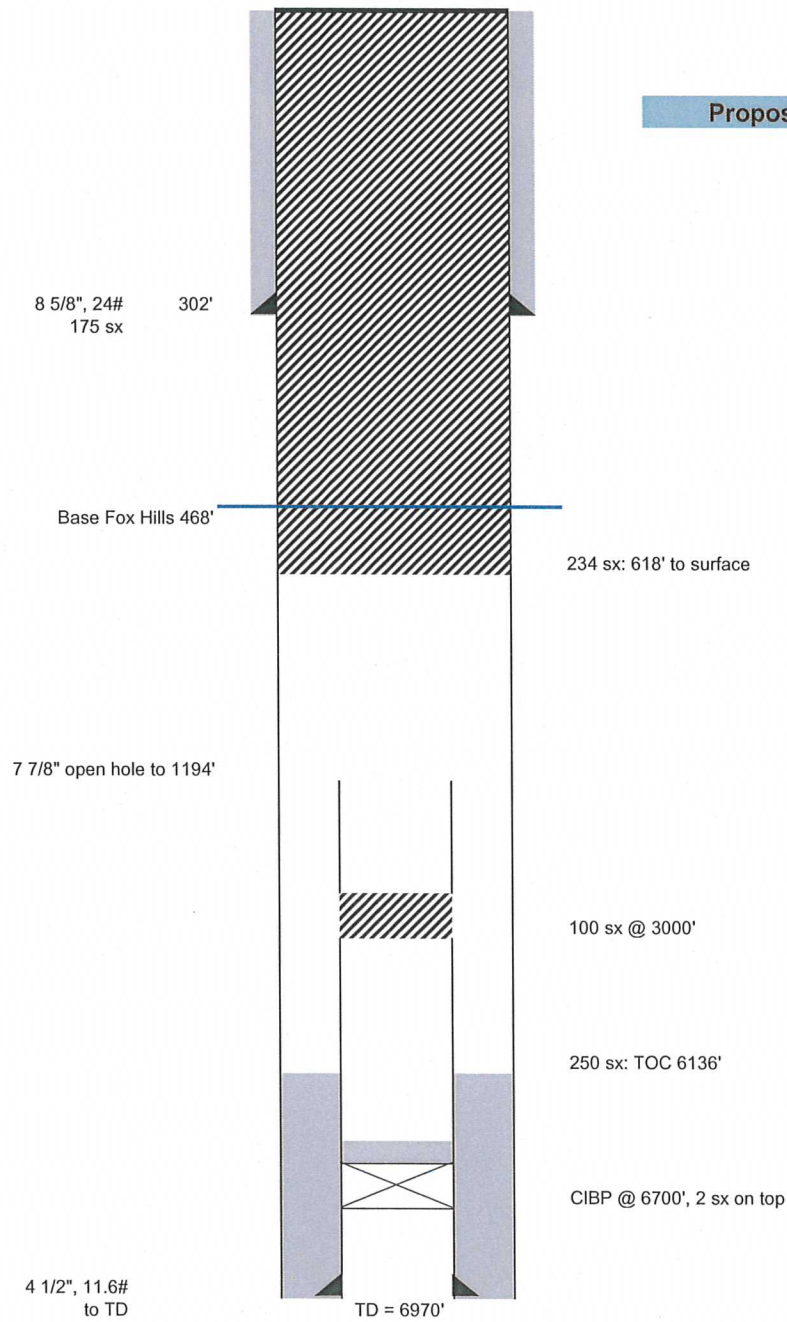

aeb  
5/15/2013