



# Graphic Scale

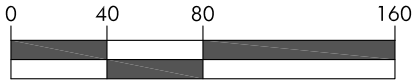

In Feet: 1" = 80'

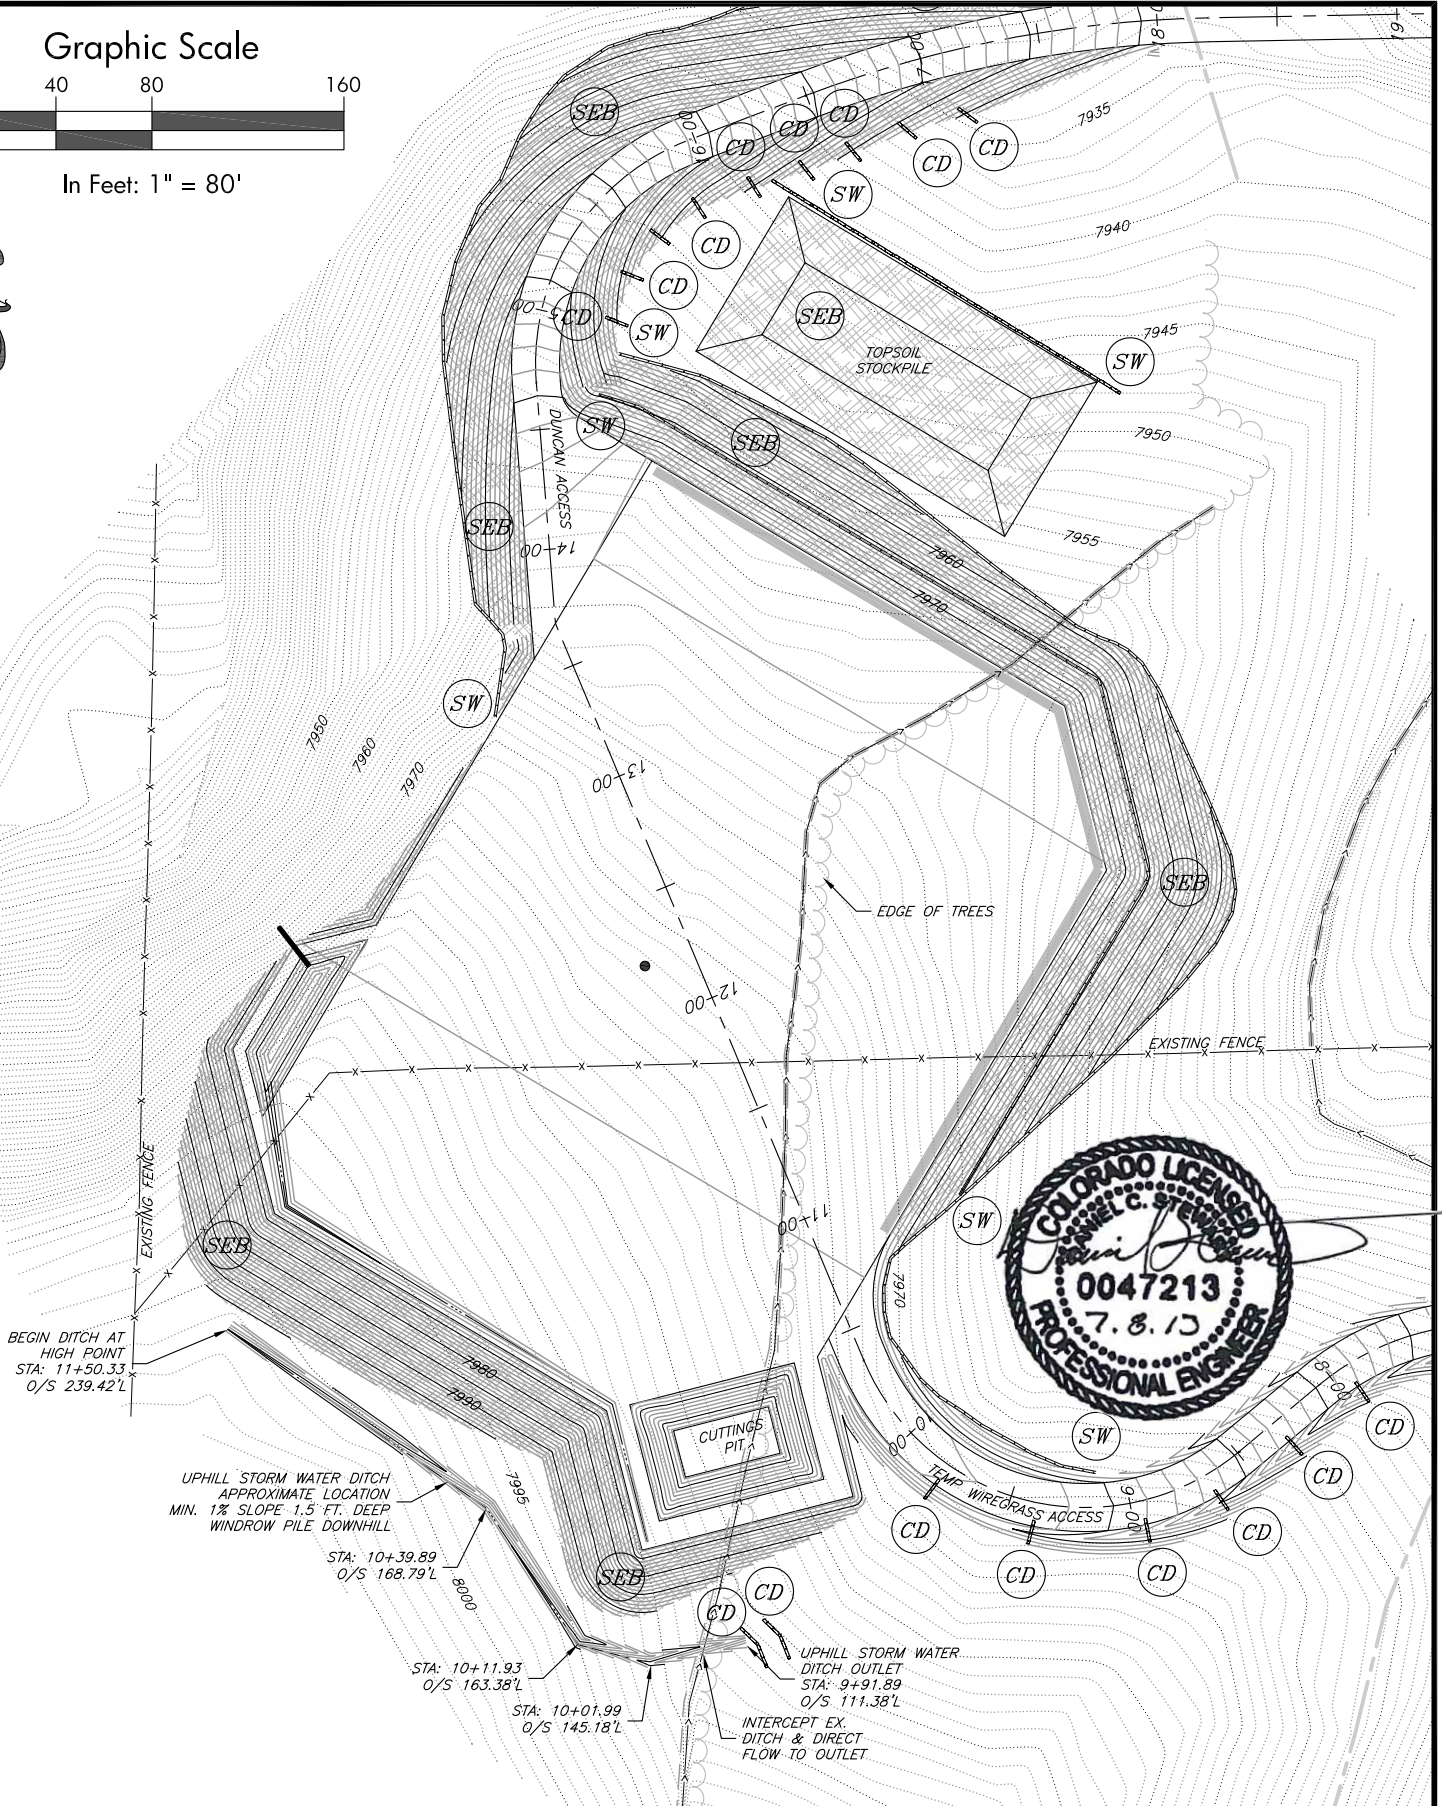

I:\2013\2013-379\_PRRM\_Cormony\H\_Dwgs\03 Duncan Ranch\DRAPD\_BM.dwg

**Petroleum  
Resource  
Management  
Corp.**



118 West Sixth Street, Suite 200  
Glenwood Springs, CO 81601  
970.945.1004 www.sgm-inc.com

Scale: 1" = 80'

Sheet 2E of 7

DR SE APD

Duncan Ranch SE SWMP

SW1/4 SE1/4, Section 36, T.11N, R.89W., 6TH P.M.

Job# 2013-379.001

Date: 7.8.13

By: DCS

File: DRAPD\_BM