


# LOCATION PLAT


## MOUSEL STATE 16-14-48 #1-SWD

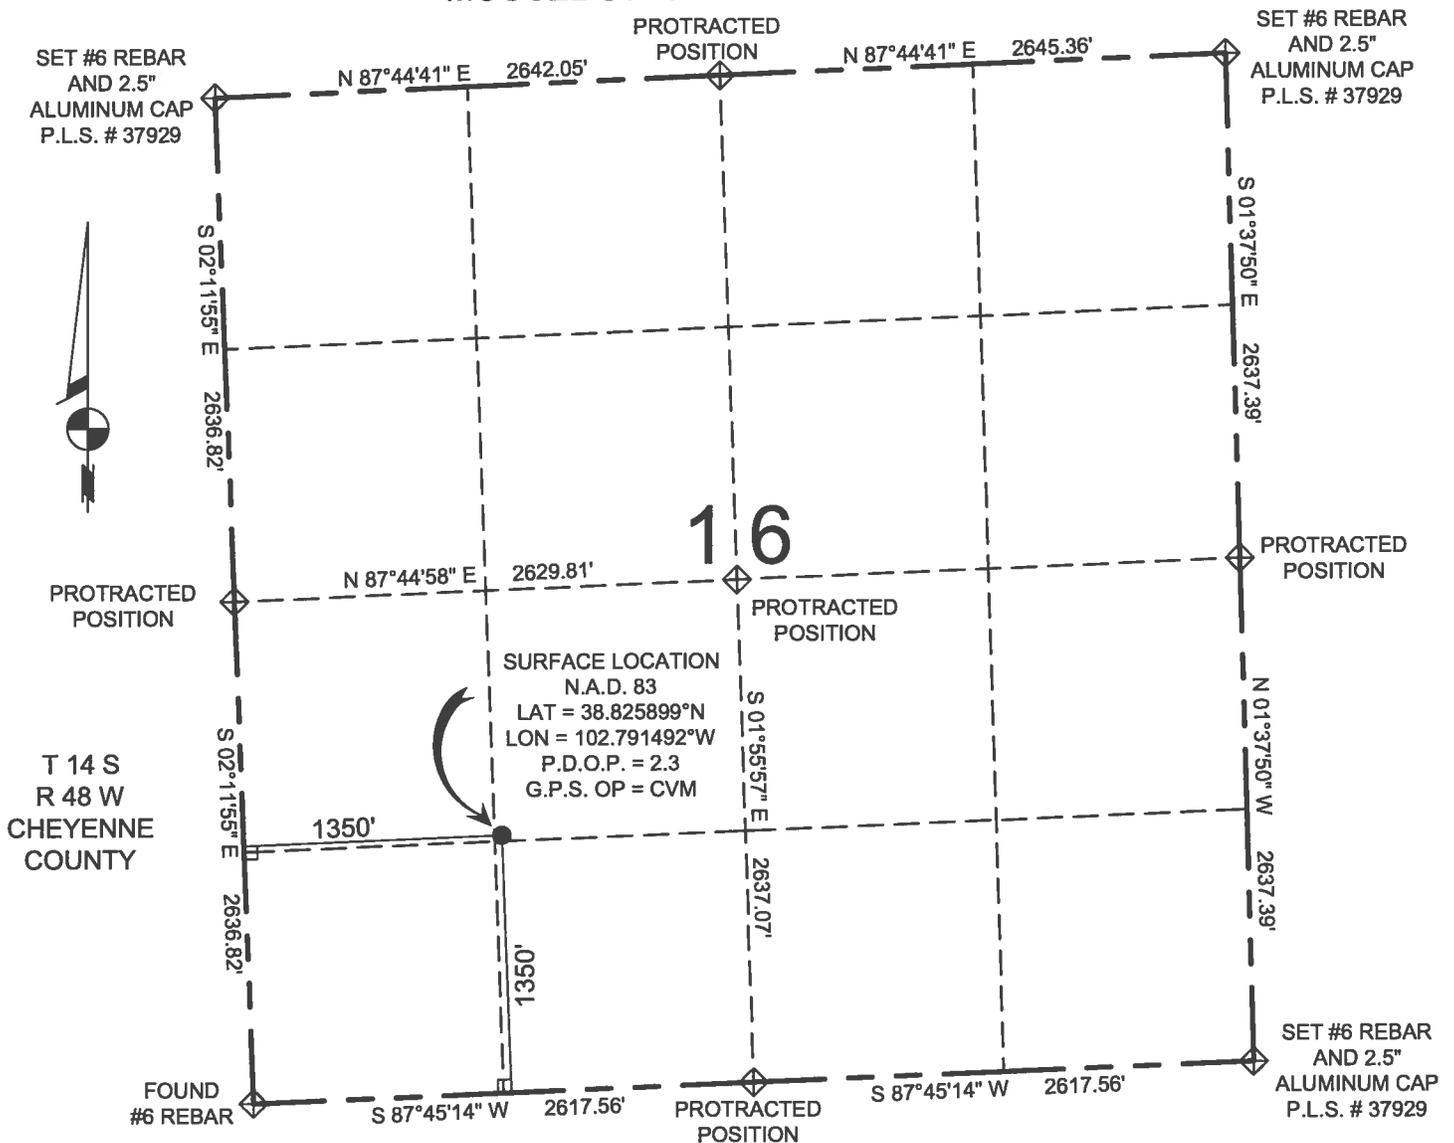

WELL: MOUSEL STATE 16-14-48 #1-SWD TO BE LOCATED 1350' FSL AND 1350' FWL IN SECTION 16, TOWNSHIP 14 SOUTH, RANGE 48 WEST OF THE 6TH P.M. LOCATION FALLS IN: NATURAL GROUND GROUND ELEVATION N.A.V.D. 88 = 4325.1' IMPROVEMENTS: NONE WITHIN 400' OF LOCATION.

**LEGEND:**

- ◊ SECTION CORNER (AS NOTED)
- PROPOSED WELL LOCATION

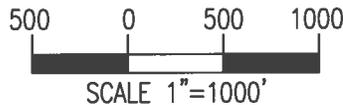


**NOTES:**

1. THIS SURVEY WAS DONE BY GPS METHODS
2. ELEVATIONS SHOWN AT THE WELL HEAD, AS WELL AS HORIZONTAL CONTROL, ARE BASED ON GPS-RTK VALUES DERIVED FROM DOING 2-HOUR STATIC GPS SESSIONS AND REDUCTIONS USING O.P.U.S. SOLUTIONS. VERTICAL = NAVD88 HORIZONTAL = NAD83/92
3. THE BEARINGS AS SHOWN HEREON ARE BASED ON GPS OBSERVATIONS BETWEEN THE MONUMENTS SHOWN HEREON AS FOUND IN THE FIELD DATE BELOW.
4. DISTANCES SHOWN ARE AT GROUND LEVEL, AS MEASURED IN THE FIELD, WITH TIES TO WELLS MEASURED AT A PERPENDICULAR TO SECTION LINES.

**CERTIFIED TO:**

CHAMA OIL & MINERALS LLC THAT THE SURVEY AND WELL LOCATION CERTIFICATE SHOWN HEREON WAS DONE BY ME OR UNDER MY DIRECT SUPERVISION AND THAT THE DRAWING SHOWN HEREON ACCURATELY DEPICTS THE PROPOSED LOCATION OF THE WELL MOUSEL STATE 16-14-48 #1-SWD THIS CERTIFICATE DOES NOT REPRESENT A LAND SURVEY PLAT OR IMPROVEMENT SURVEY AND CANNOT BE RELIED UPON TO DETERMINE OWNERSHIP.

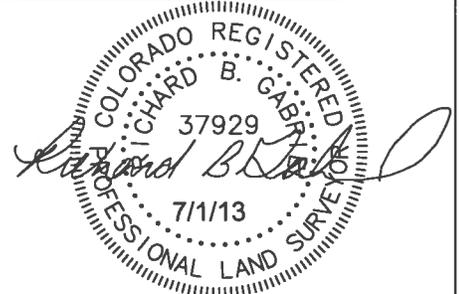

**POWER** Surveying Company, Inc.  
Established 1988  
120 W. 84TH AVENUE PH. 303-702-1617  
THORNTON, COLORADO 80280 FAX. 303-702-1488  
WWW.POWERSURVEYING.COM

DATE OF FIELD WORK: 6/25/13  
DATE OF COMPLETION: 7/11/13  
PROJECT NUMBER: 501-13-175