


MULTI-WELL PAD DIRECTIONAL LAYOUT

EAGLE E14-67-1HNC PAD

THIS MAP DOES NOT REPRESENT A BOUNDARY SURVEY


SECTION: 14
TOWNSHIP: 6 NORTH
RANGE: 65 WEST

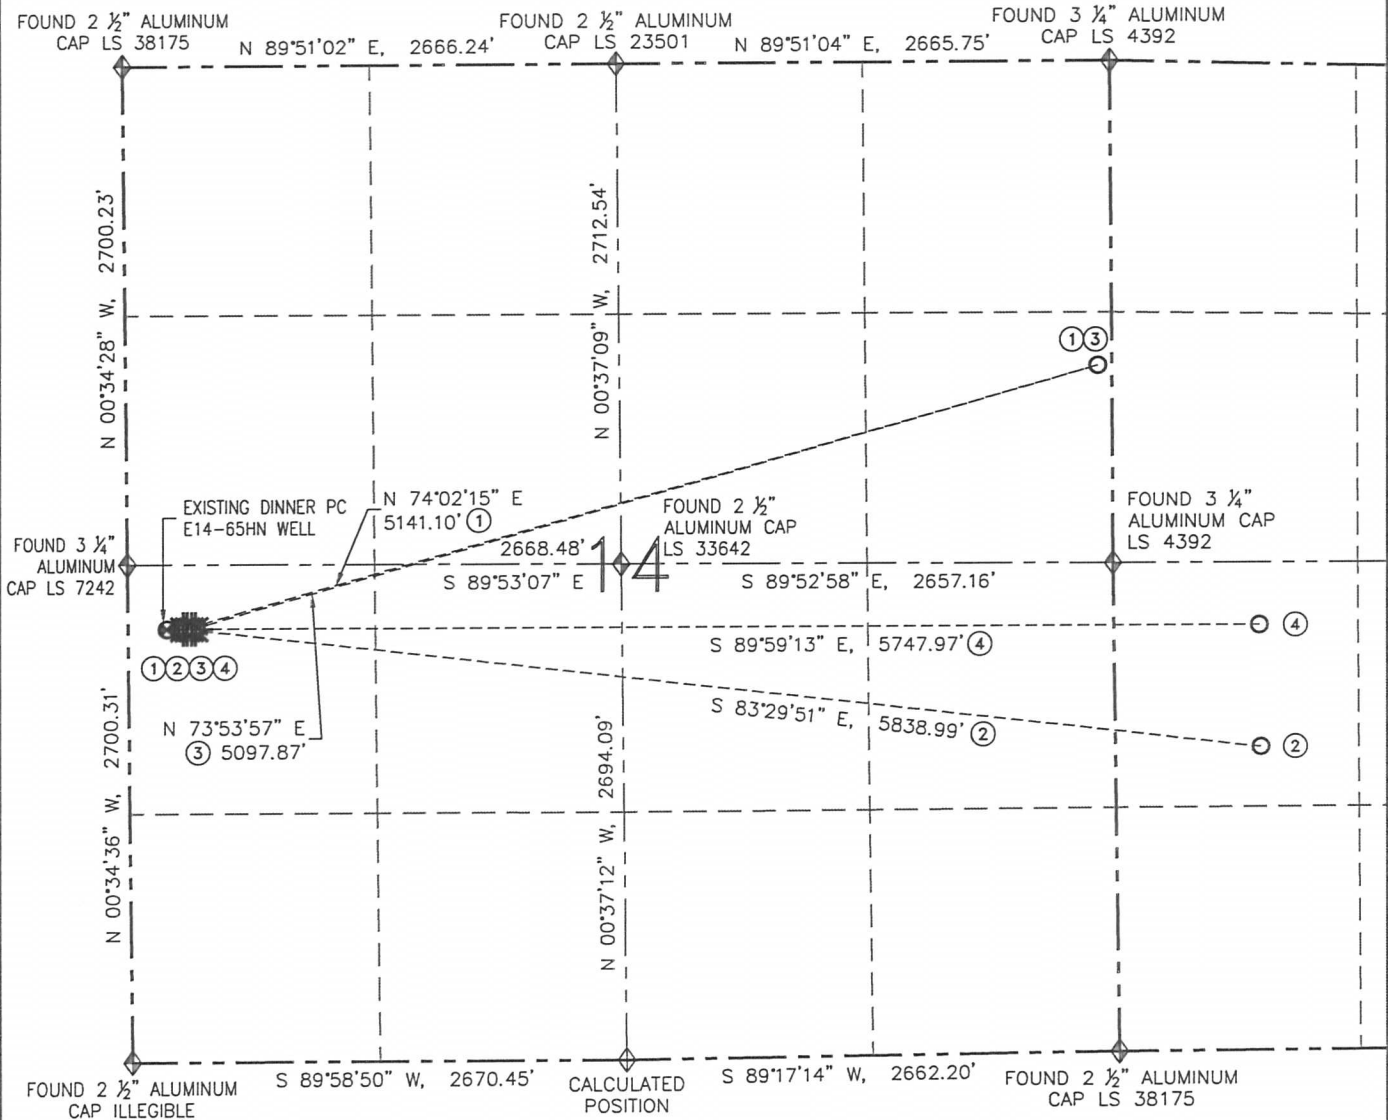

LEGEND

- PROPOSED WELL
- EXISTING WELL
- BOTTOM HOLE
- FOUND MONUMENT
- CALCULATED POSITION

NOTE: BEARINGS ARE GRID BEARINGS OF THE COLORADO STATE PLANE COORDINATE SYSTEM, NORTH ZONE, NAD 83. THE LINEAL DIMENSIONS SHOWN HEREON ARE BASED UPON THE "U.S. SURVEY FOOT".

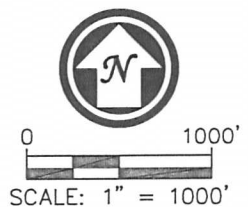

FIELD DATE: 01/25/13
PLOT DATE: 05/07/13
DRAWN BY: CJD
JOB NO.: NE12383
SHEET NO.: 8 of 11

NO.	WELL NAME	FOOTAGES		LATITUDE		LONGITUDE
1	EAGLE E14-67-1HNC	BHL: 1650' FNL	BHL: 75' FEL	BHL: N 40.48900'	BHL: W 104.62119'	
2	EAGLE E14-64-1HN	BHL: 1650' FSL	BHL: 785' FWL	BHL: N 40.48329'	BHL: W 104.61810'	
3	EAGLE E14-67-1HNA	BHL: 1650' FNL	BHL: 75' FEL	BHL: N 40.48900'	BHL: W 104.62119'	
4	EAGLE E14-65-1HN	BHL: 2310' FSL	BHL: 785' FWL	BHL: N 40.48510'	BHL: W 104.61811'	


MULTI-WELL PAD LOCATION DRAWING

EAGLE E14-67-1HNC PAD


THIS MAP DOES NOT REPRESENT A BOUNDARY SURVEY

SECTION: 14
TOWNSHIP: 6 NORTH
RANGE: 65 WEST

COUNTY ROAD 45

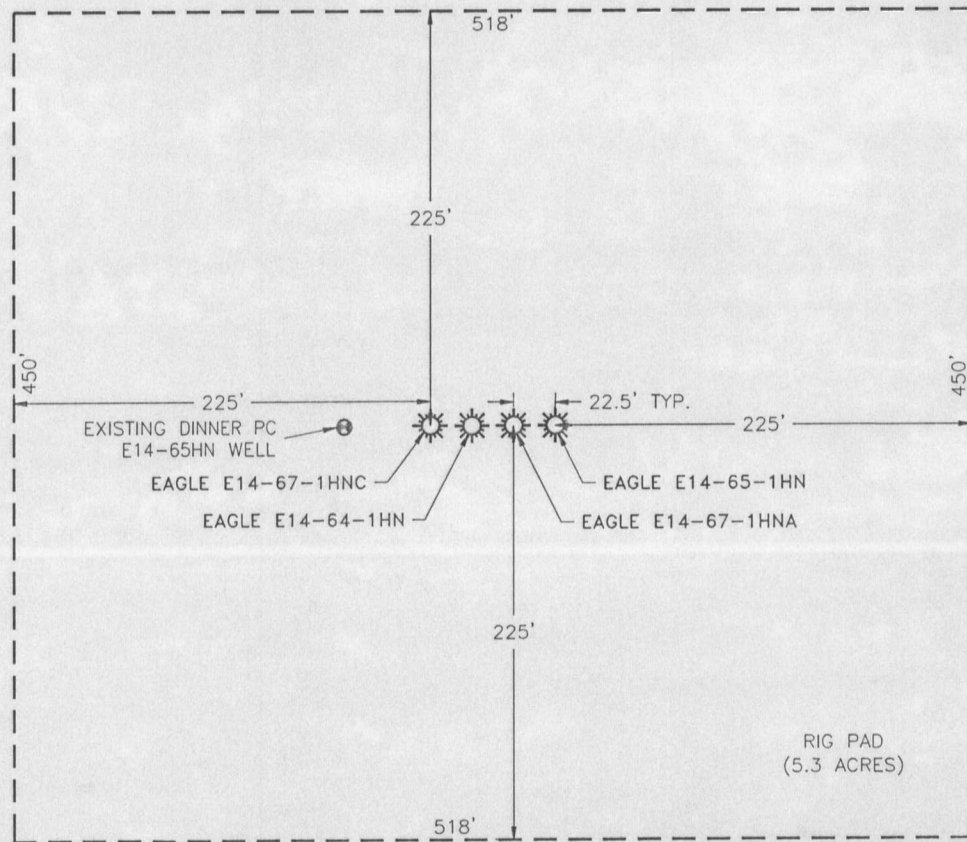

FIELD DATE: 01/25/13
PLOT DATE: 05/07/13
DRAWN BY: CJD
JOB NO.: NE12383
SHEET NO.: 9 of 11

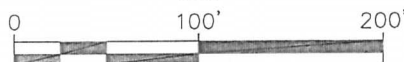

SCALE: 1" = 100'

LEGEND

