


ENCANA OIL & GAS (USA) INC

MV 53-28

GM 312-28

PUCKETT LAND CO

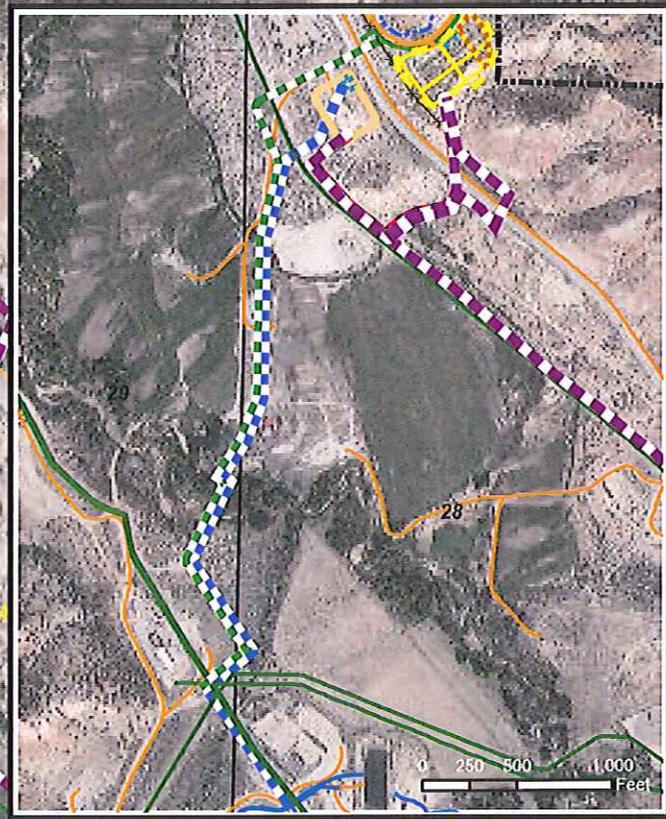

0 250 500 1,000 Feet

Geologist Information	
General:	New location, 20 new wells (1 Niobrara first then 19 Williams Fork)
Ownership:	Puckett Surface, Split Minerals
SUA Status:	Complete
Spacing Units:	SE/4 Sect. 20, 160 -acre; SW/4 Sect. 21, 160 -acre; W/2 Sect. 28, 320 -acre
Adjacent Owners:	BLM, Puckett, Encana

**Plan of Development**

Access:	Use existing access
Drilling:	Efficiency Rig
Cuttings:	Cuttings managed on surface at north end of pad.
SIMOPS:	No for Niobrara well, Yes for Williams Fork well.
Completions:	Niobrara well: Frac on pad after rig leaves. Water supply via 2-10" temporary surface supply lines directly to pad from existing GV waterline infrastructure. Williams Fork: Remote frac from MV 53-28 frac pad. Water supply via 2-10" temporary surface supply lines to tanks on frac pad. Frac via 3-4.5" temporary surface frac lines from frac pad to drill pad as shown.
Flowback:	On pad for Niobrara. MV 53-28 frac pad for Williams Fork.
Production:	Separators will be placed on northwest edge of pad. Tanks will be set on north edge of MV 53-28 frac pad with condensate/water lines run as shown.
Pipeline:	1-8" gas for Niobrara well and 1-6" gas for Williams Fork wells will be installed as shown. 1-4" water line will be installed from tanks, across Midstream corridor on surface, and into trench with gas lines. Water line will tie into existing waterline near Starkey Gulch Production Pit.

**Legend**

- Existing WPX Well
- Proposed Frac Line Route
- Gas Pipeline
- Proposed Gas Pipeline
- Proposed Condensate/Water Lines
- Proposed Frac Water Supply Line (Temp., Surface)
- Williams Midstream Pipelines
- Proposed Water Pipeline
- Proposed Road
- Proposed Cuttings Management Area
- Proposed Production Equipment Area
- Property Boundary (Surveyed)
- Proposed Pad or Pit
- Existing Road
- Drainage
- Encana Pipeline
- Existing Fence
- Frac Pad
- Proposed Sediment Basin
- Parcel Ownership (from Garfield County)
- Existing Pad

WPX Energy Rocky Mountain, LLC

GM 11-28 Plan of Development  
T6S R96W, Section 28

July 3, 2013

