

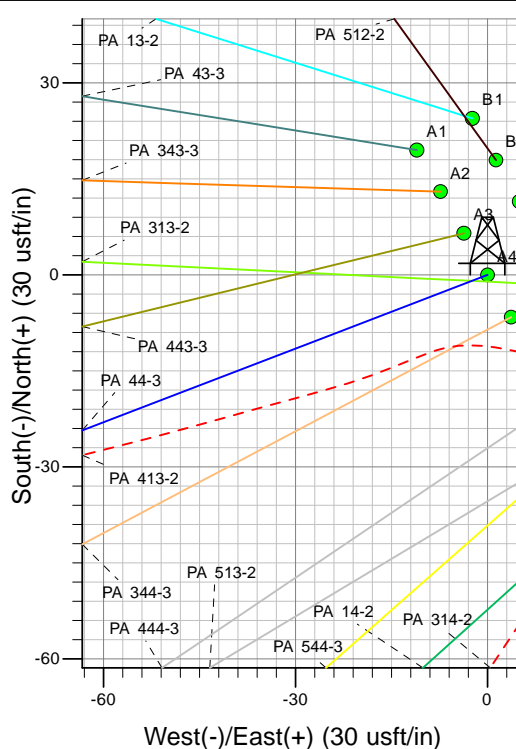


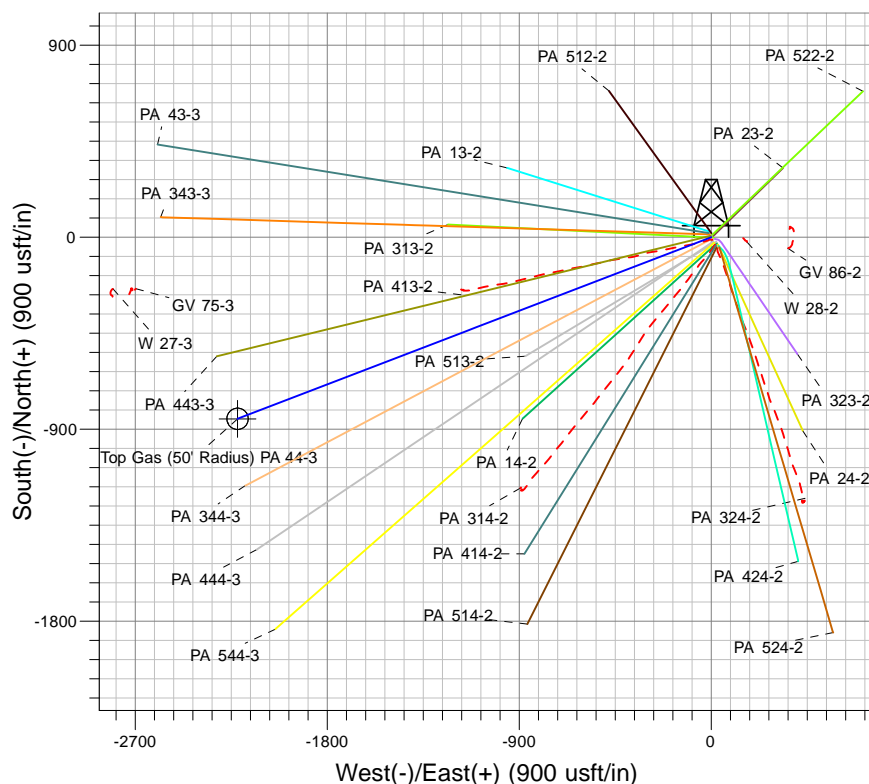

Well Name: PA 44-3
Surface Location: GV 86-2 Pad
North American Datum 1983 , US State Plane 1983, Colorado Central Zone
Ground Elevation: 5821.00

+N/-S	+E/-W	Northing	Easting	Latitude	Longitude	Slot
0.00	0.00	1603768.80	2302925.00	39.46511	-107.96936	A4

KELLY BUSHING @ 5847.00usft (Nabors 577 (26' RKB) kjs)

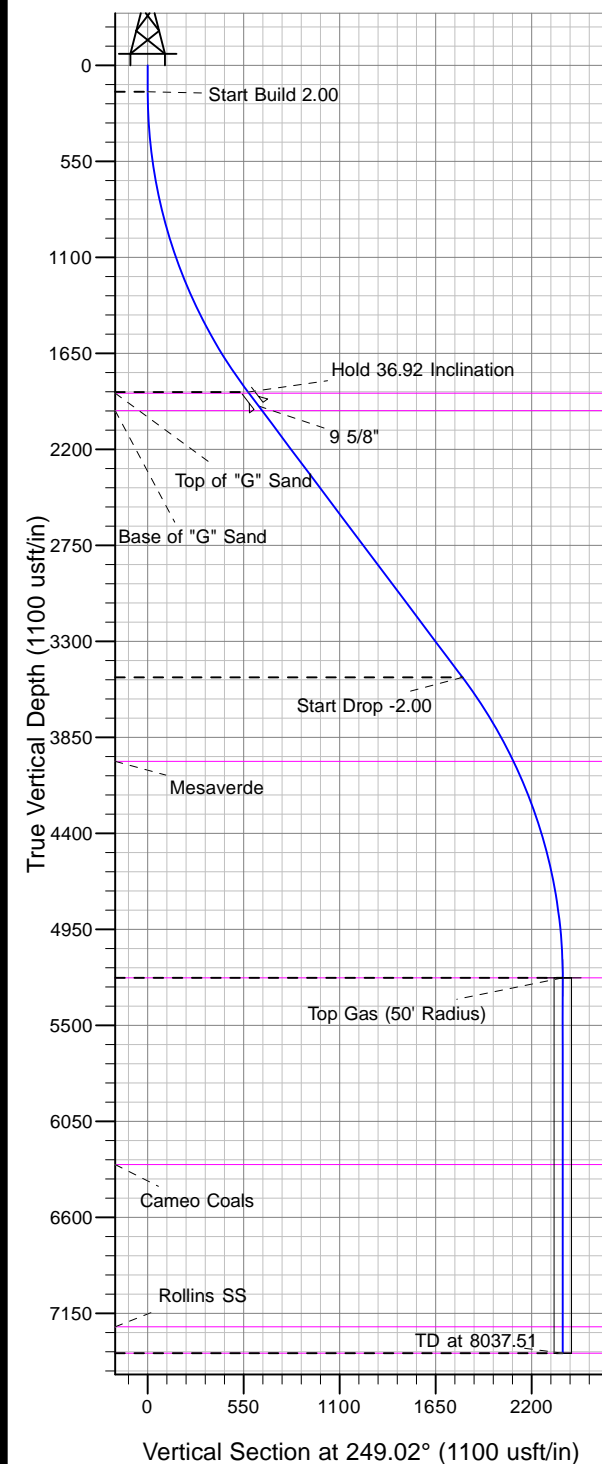

Project: PA 02-07S-095W
Site: GV 86-2 Pad
Well: PA 44-3
Plan #2 12Feb13 kjs



Azimuths to True North
Magnetic North: 10.78°
Magnetic Field
Strength: 52623.9snT
Dip Angle: 65.82°
Date: 11/1/2007
Model: IGRF2005-10

ANNOTATIONS

MD	Inc	Azi	TVD	+N/-S	+E/-W	Vsect	Departure	Annotation
150.00	0.00	0.00	150.00	0.00	0.00	0.00	0.00	Start Build 2.00
1996.20	36.92	249.02	1871.04	-205.70	-536.50	574.58	574.58	Hold 36.92 Inclination
4041.31	36.92	249.02	3505.96	-645.55	-1683.67	1803.19	1803.19	Start Drop -2.00
5887.51	0.00	0.00	5227.00	-851.26	-2220.17	2377.77	2377.77	Top Gas
8037.51	0.00	0.00	7377.00	-851.26	-2220.17	2377.77	2377.77	TD at 8037.51