


Nearest:
 Building: 774' south
 Public Road: 1,201' east
 Property Line: 677' south
 Above Ground Utility: 4,653' north
 Railroad: 11,779' northwest

Location Drawing

JR Land Surveying, LLC
 8114 Northstar Drive
 Windsor, Colorado 80528
 P. 970-576-4641

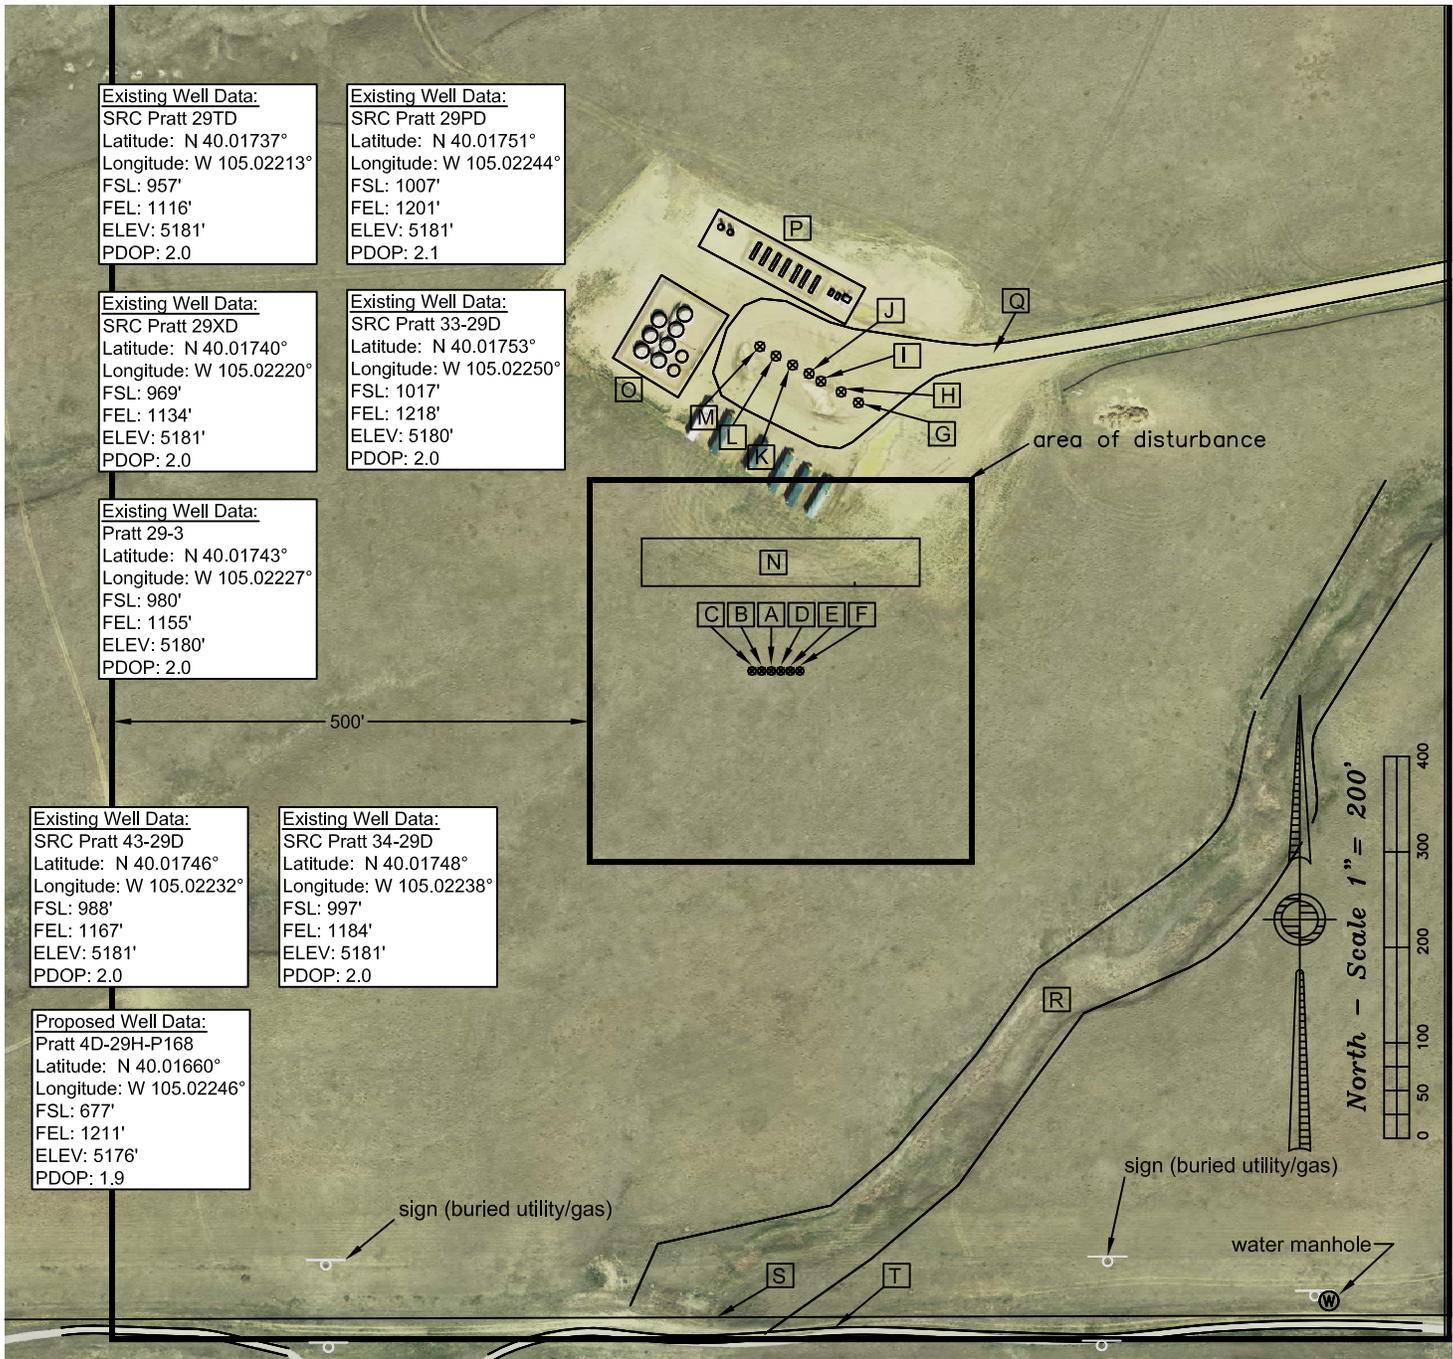

Distances listed below are measured from the proposed Pratt 4D-29H-P168 well

- [A] proposed Pratt 4D-29H-P168
- [B] proposed Pratt 4C-29H-P168, 10' west
- [C] proposed Pratt 4B-29H-P168, 20' west
- [D] proposed Pratt 4E-29H-P168, 10' east
- [E] proposed Pratt 4F-29H-P168, 20' east
- [F] proposed Pratt 4G-29H-P168, 30' east
- [G] existing SRC Pratt 29TD, 295' northeast
- [H] existing SRC Pratt 29XD, 301' northeast
- [I] existing Pratt 29-3, 308' northeast
- [J] existing SRC Pratt 43-29D, 314' northeast

- [K] existing SRC Pratt 34-29D, 321' northeast
- [L] existing SRC Pratt 29PD, 330' north
- [M] existing SRC Pratt 33-29D, 340' northwest
- [N] proposed facilities 100' north
- [O] fenced in tanks 303' northwest
- [P] fenced in separators, combustors & meter huts 371' northeast
- [Q] access 403' northeast
- [R] ditch 418' southeast
- [S] property line 677' south
- [T] concrete path/sidewalk 691' southeast

Field observations taken on 2/23/13 by operator Chad Washburn.

Pratt 29H-P168 Pad Location Drawing

Improvements extending 500' from disturbance

Township 1 North, Range 68 West,
 Section 29: S 1/2 SE 1/4
 Weld County, Colorado

June 7, 2013