


HYDROLOGY MAP

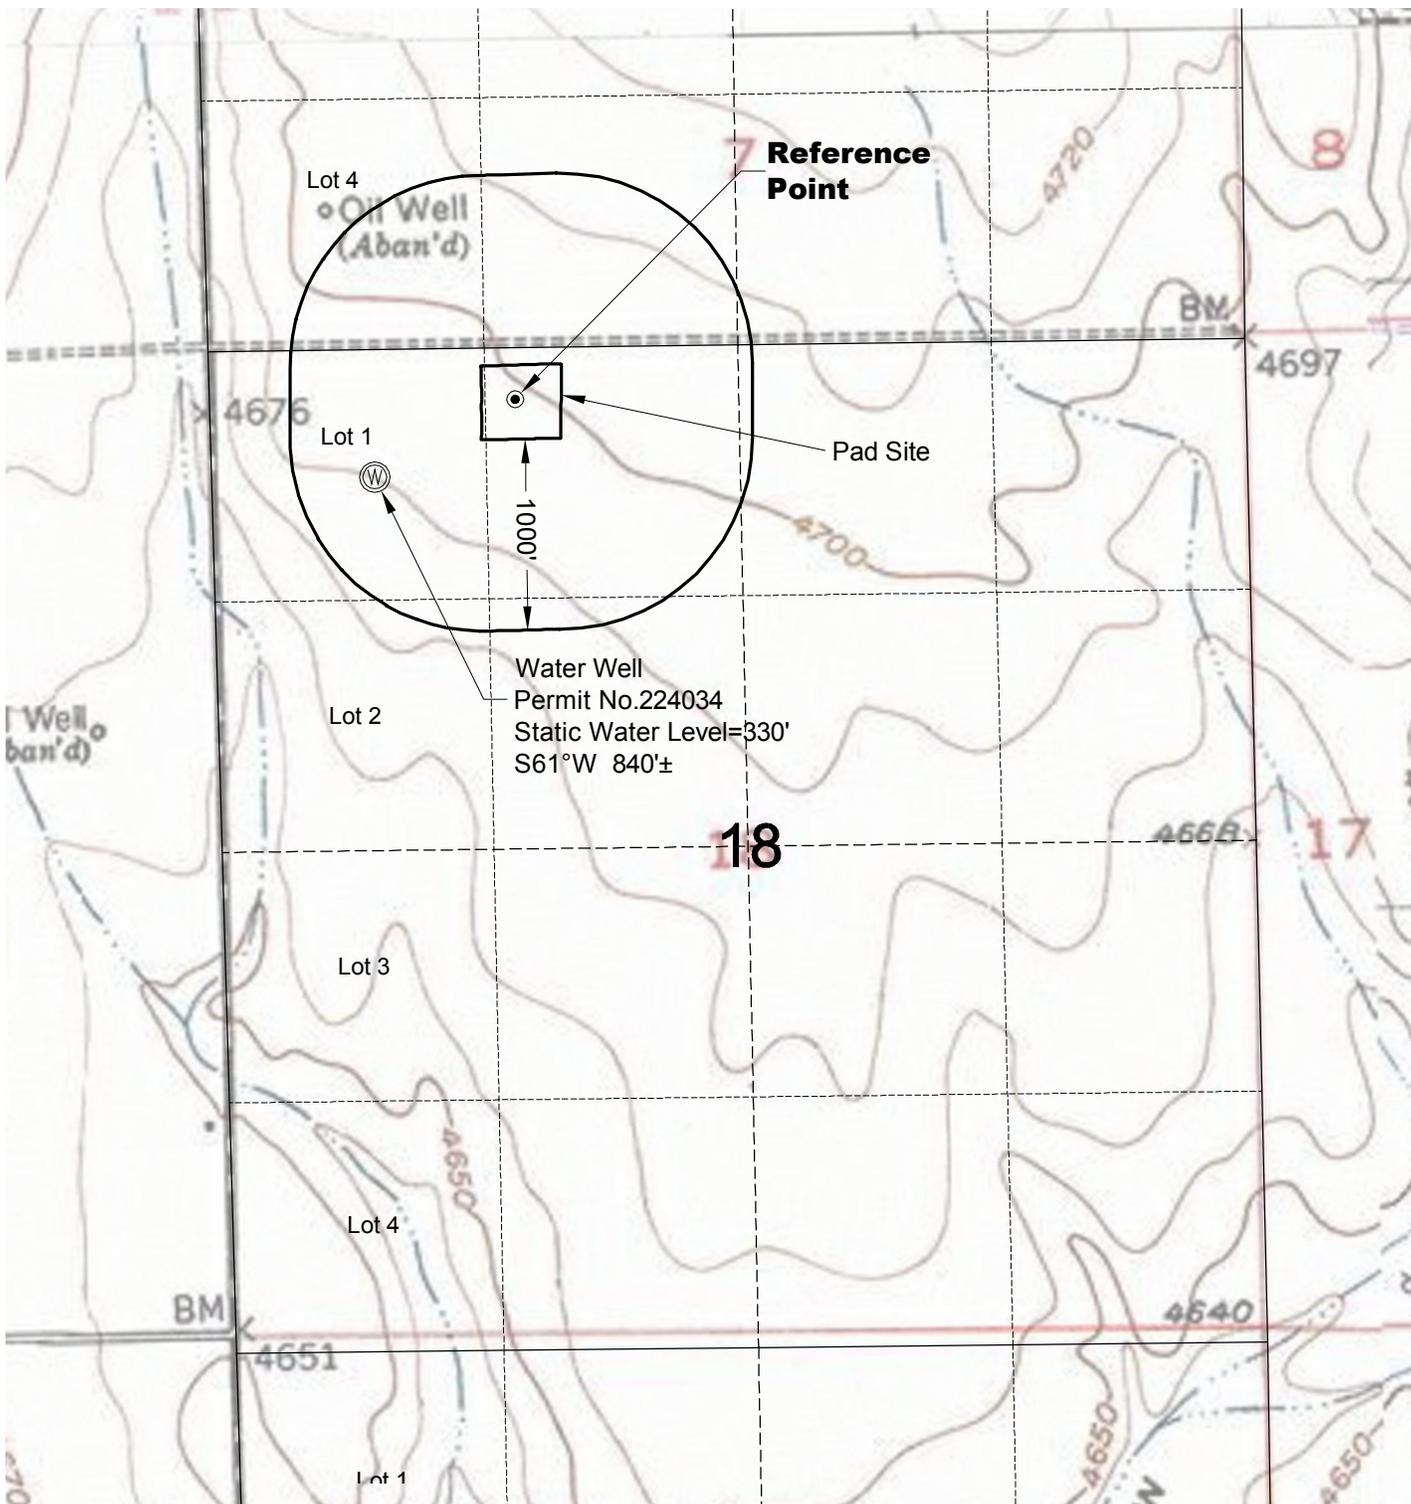


Water Well
 Permit No.224034
 Static Water Level=330'
 S61°W 840±

DWG: G:\GEO SURV\Wells\North\STRM 112001\Wellplots\Wickstrom 18-1H, 18-2H\Wickstrom 18-1H, 18-2H\F2A_R3.dwg
 USER: MTC
 DATE: Jul 23, 2013 3:58pm



North

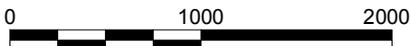

Graphic Scale in Feet
 1" = 1000'

7/23/13



LAND SURVEYING AND MAPPING
 LAFAYETTE - WINTER PARK
 Ph 303 666 0379 Fx 303 665 6320

CONDOR ENERGY TECHNOLOGY LLC
WICKSTROM 18-1H PAD

NE1/4 NW1/4 SECTION 18 T6N R60W
6th PM MORGAN COUNTY COLORADO