




Lat40°, Inc. 1635 Foxtrail Drive, Suite 325 Loveland, CO 970-776-3321

MULTI-WELL PLAN

WINDSOR LV PAD

THIS MAP DOES NOT REPRESENT A BOUNDARY SURVEY

SECTION: 14
TOWNSHIP: 6N
RANGE: 67W

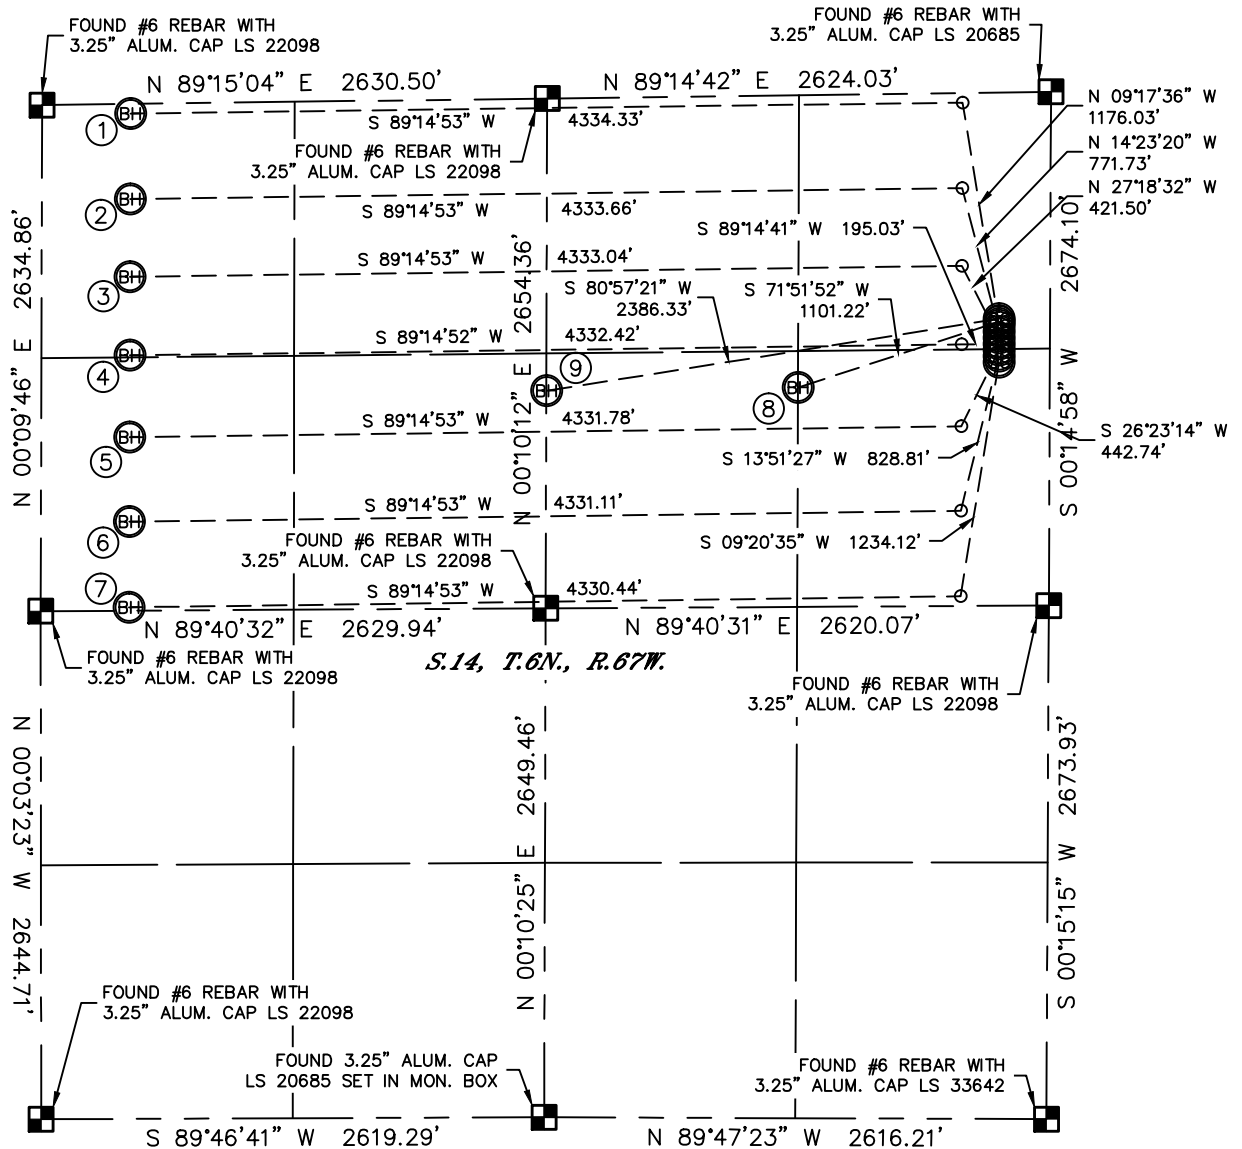

①
-BOTTOM HOLE-
WINDSOR LV A-14H
50' FNL
460' FWL
LAT: 40.49407°N
LONG 104.86848°W

②
-BOTTOM HOLE-
WINDSOR LV B-14H
495' FNL
460' FWL
LAT: 40.49285°N
LONG 104.86850°W

③
-BOTTOM HOLE-
WINDSOR LV C-14H
900' FNL
460' FWL
LAT: 40.49174°N
LONG 104.86851°W

④
-BOTTOM HOLE-
WINDSOR LV D-14H
1309' FNL
460' FWL
LAT: 40.49061°N
LONG 104.86853°W

⑤
-BOTTOM HOLE-
WINDSOR LV E-14H
1735' FNL
460' FWL
LAT: 40.48944°N
LONG 104.86854°W

⑥
-BOTTOM HOLE-
WINDSOR LV F-14H
2175' FNL
460' FWL
LAT: 40.48824°N
LONG 104.86856°W


⑦
-BOTTOM HOLE-
WINDSOR LV G-14H
2620' FNL
460' FWL
LAT: 40.48702°N
LONG 104.86857°W

⑧
-BOTTOM HOLE-
WINDSOR LV 17-14
1522' FNL
1310' FEL
LAT: 40.49009°N
LONG 104.85602°W

⑨
-BOTTOM HOLE-
WINDSOR LV 21-14
1522' FNL
2620' FEL
LAT: 40.49006°N
LONG 104.86073°W

LEGEND

- = ALIQUOT MONUMENT AS DESCRIBED
- = CALCULATED POSITION

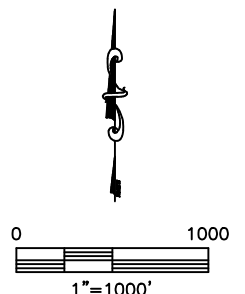

SHEET 1 OF 2

DATE: 7/12/2013
PROJECT#: 2012076



WINDSOR LV PAD

SECTION: 14
TOWNSHIP: 6N
RANGE: 67W

