


# WELL LOCATION MAP

WICKSTROM 18-1H PAD

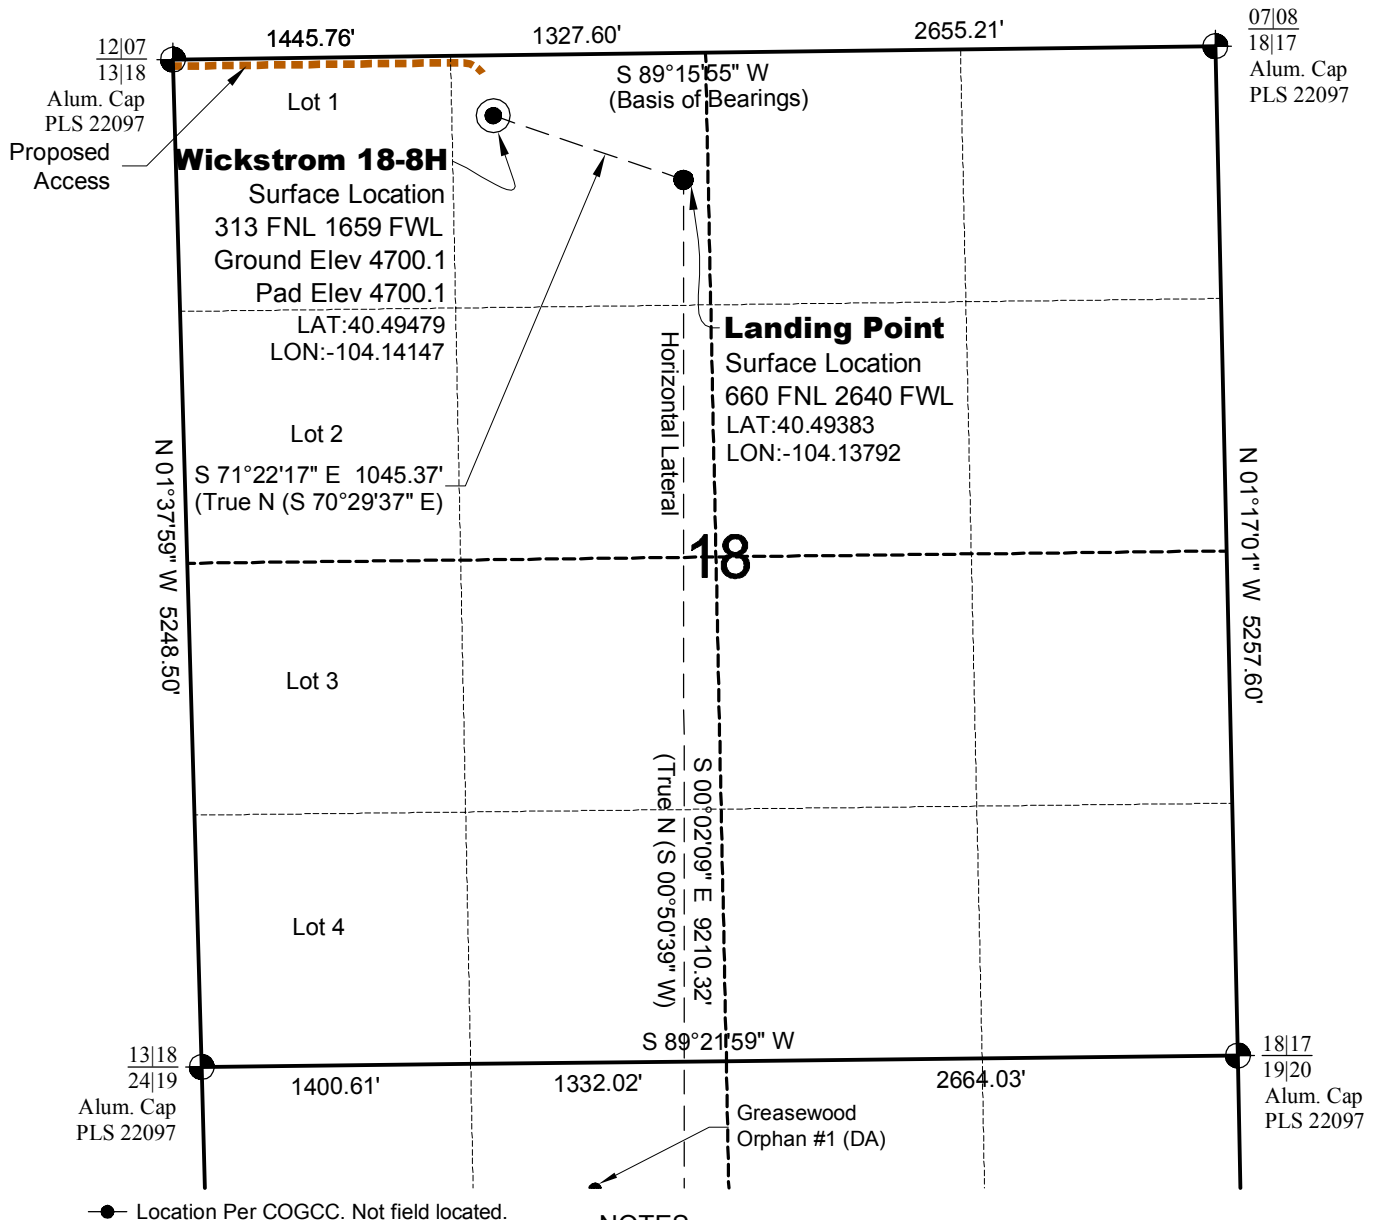


● Location Per COGCC. Not field located.

## SURVEYOR'S STATEMENT

The undersigned hereby states that the well location shown hereon was staked on the ground based on existing monumentation and/or physical evidence found in the field and is correct to the best of my knowledge, information and belief.



North

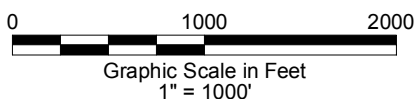

## NOTES


- 1.) Horizontal (NAD 83) and vertical (NAVD 88) datum is based on the Leica Geosystems SmartNet of Colorado.
- 2.) All directions, distances, and dimensions shown hereon are based on coordinates from the "Colorado coordinate system of 1983 north zone" (article 52 of title 38, C.R.S.).
- 3.) All section line dimensions shown hereon are based on field measurements of existing monuments and/or physical evidence found in the field unless otherwise indicated.
- 4.) Physical features shown hereon are for graphical representation only.
- 5.) See Form 2A for visible improvements within 400' of wellhead.
- 6.) Distances to nearest section lines are measured perpendicularly.
- 7.) This is not a land survey nor land survey plat.
- 8.) Date of Survey 2/14/13; Date of Drawing 7/24/13. REV 0  
PDOP Reading: 2.1 Instrument Operator: Marc Woodard



**CONDOR ENERGY TECHNOLOGY LLC**  
**WICKSTROM 18-8H**  
**SL NE1/4 NW1/4 SEC. 18 T6N R6W**  
**HL TD SE1/4 SW1/4 SEC. 19 T6N R6W**  
**6th PM MORGAN COUNTY COLORADO**

# HORIZONTAL LATERAL TD MAP

WICKSTROM 18-1H PAD

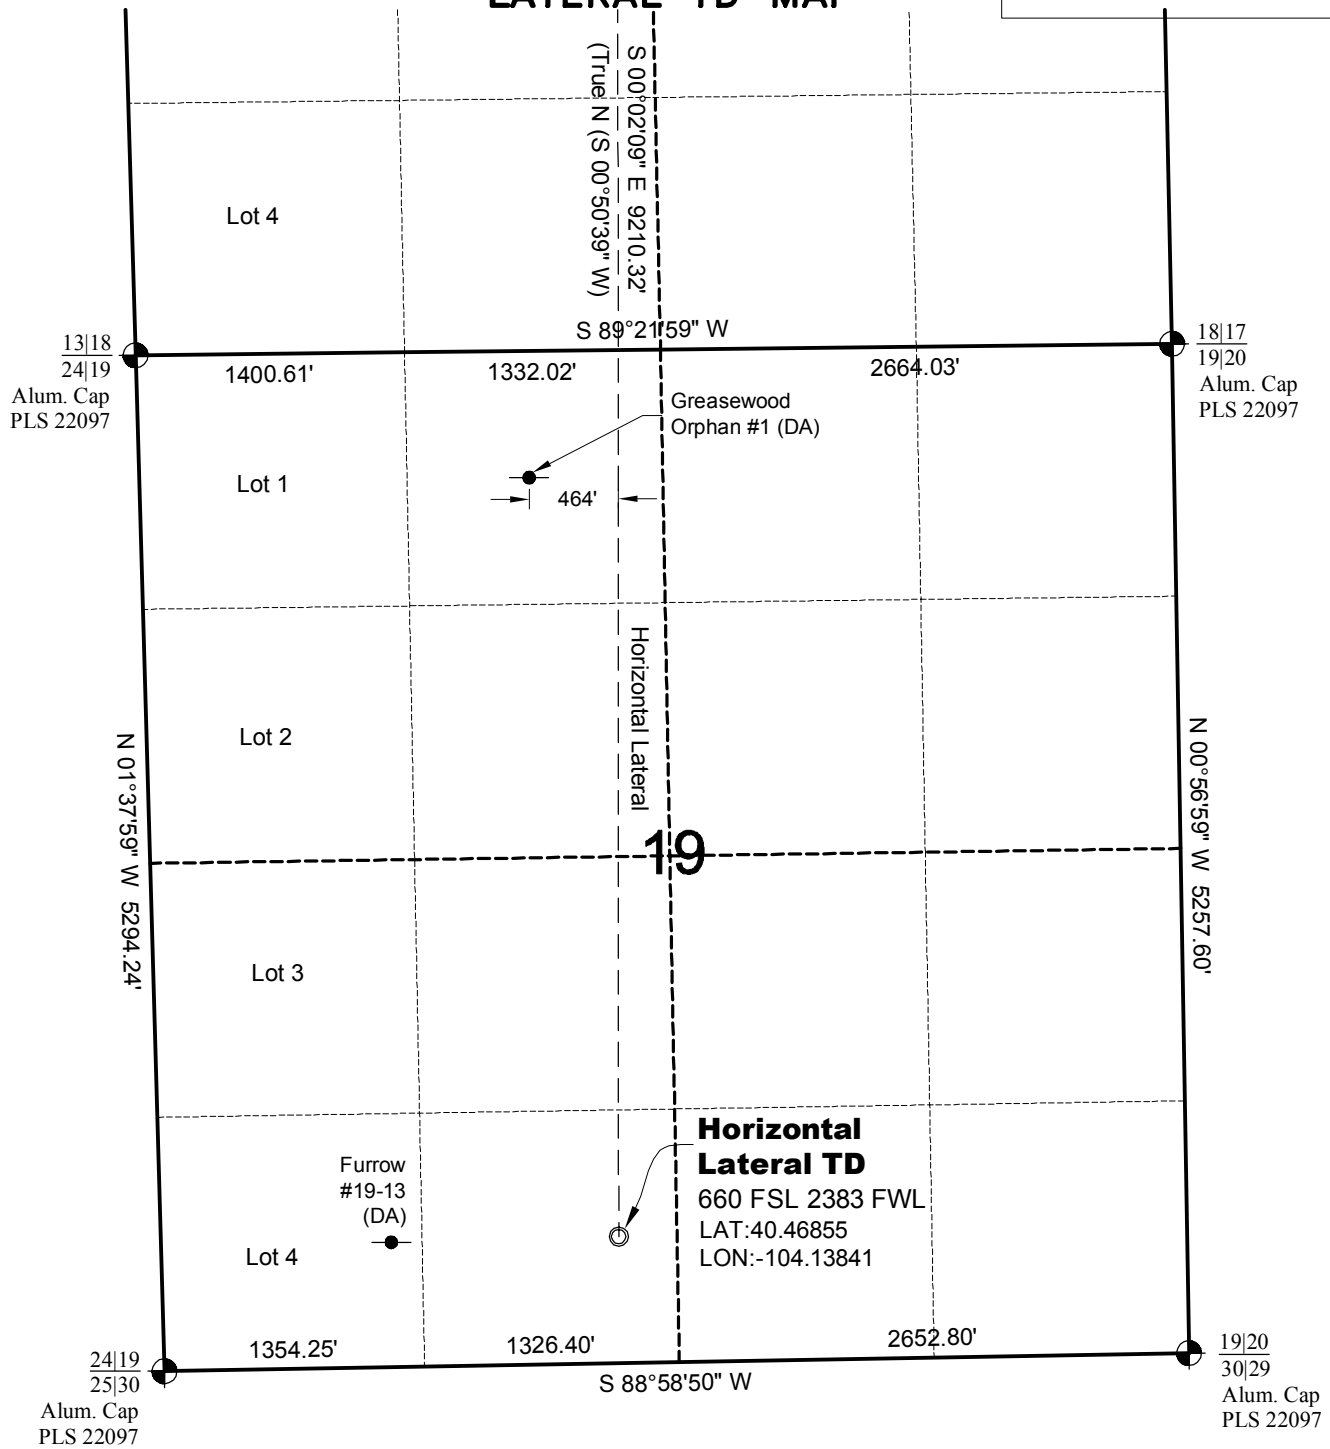

North

0 1000 2000

Graphic Scale in Feet  
1" = 1000'



LAND SURVEYING AND MAPPING  
LAFAYETTE - WINTER PARK  
Ph 303 666 0379 Fx 303 665 6320

CONDOR ENERGY TECHNOLOGY LLC  
WICKSTROM 18-8H

SL NE1/4 NW1/4 SEC. 18 T6N R60W  
HL TD SE1/4 SW1/4 SEC. 19 T6N R60W  
6th PM MORGAN COUNTY COLORADO