


T7S, R94W, 6th P.M.

LINE TABLE		
LINE	BEARING	LENGTH
L1	N01°22'34"E	138.91'
L2	N00°17'33"E	137.31'
L3	S00°35'27"E	437.55'

NOTE:
SEE ADDENDUM TO LEGAL PLAT FOR EXISTING IMPROVEMENTS WITHIN 400' OF THE PROPOSED DISTURBANCE.

NOTE:
THE PROPOSED BOTTOM HOLE FOR THIS WELL IS LOCATED IN LOT 12 OF SECTION 6, T8S, R93W, 6th P.M. AT A DISTANCE OF 1261' FWL 300' FWL IT BEARS S67°01'45"E 2371.35' FROM THE PROPOSED WELL HEAD.

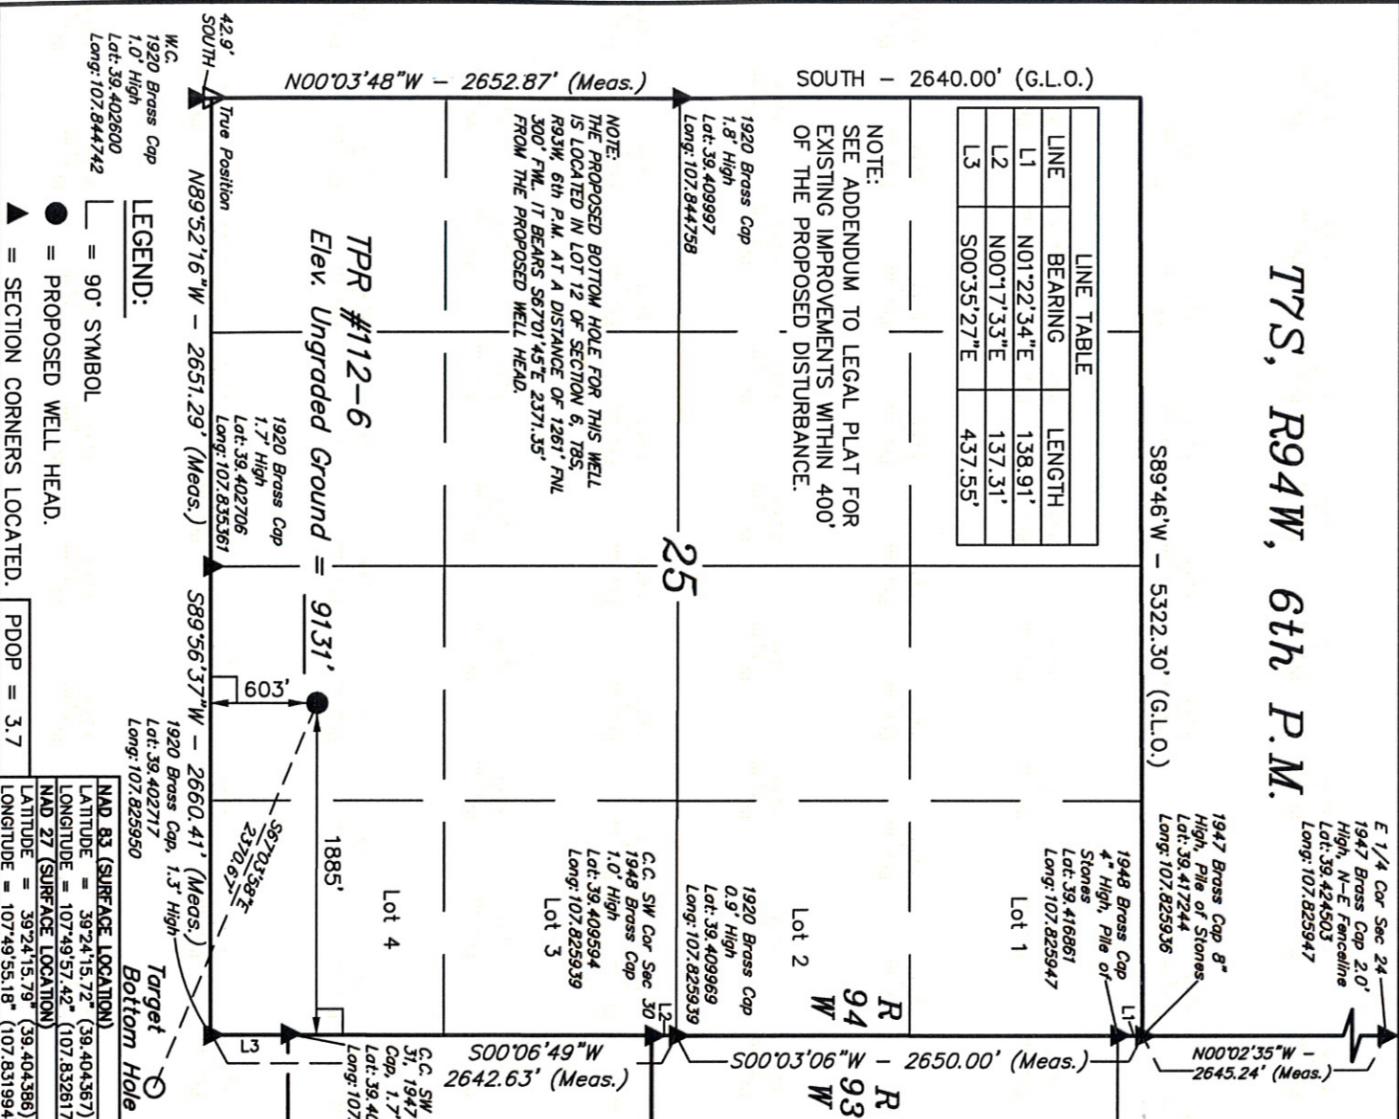

BLACK DIAMOND MINERALS, LLC

Well location, TPR #112-6 (SURFACE LOCATION), located as shown in the SW 1/4 SE 1/4 of Section 25, T7S, R94W, 6th P.M., Garfield County, Colorado.

BASIS OF ELEVATION
BENCH MARK LOCATED IN THE NE 1/4 OF SECTION 36, T5S, R93W, 6th P.M. TAKEN FROM THE RIFLE QUADRANGLE, COLORADO, GARFIELD COUNTY, 7.5 MINUTE SERIES (TOPOGRAPHICAL MAP) PUBLISHED BY THE UNITED STATES DEPARTMENT OF THE INTERIOR, GEOLOGICAL SURVEY. SAID ELEVATION IS MARKED AS BEING 5546.19 FEET.

BASIS OF BEARINGS
BASIS OF BEARINGS IS A G.P.S. OBSERVATION.


THIS IS TO CERTIFY THAT THE ABOVE PLAT WAS PREPARED AND LOCATION AS SHOWN WAS STAKED ON THE GROUND FROM FIELD NOTES OF ACTUAL SURVEYS MADE BY ME OR UNDER MY SUPERVISION AND THAT THE SAME ARE TRUE AND CORRECT TO THE BEST OF MY KNOWLEDGE AND BELIEF.

REGISTERED AND SURVEYOR
REGISTRATION NO. 12492
STATE OF COLORADO
07-22-13

REVISOR: 07-22-13 A.D.
REVISED: 05-07-10

UTAH ENGINEERING & LAND SURVEYING
86 SOUTH 200 EAST - VERNAL, UTAH 84078
(435) 789-1017

SCALE	1" = 1000'	DATE SURVEYED:	04-18-08	DATE DRAWN:	04-19-10
PARTY	B. J.	C. H.			
WEATHER	COLD	FILE	BLACK DIAMOND MINERALS, LLC		

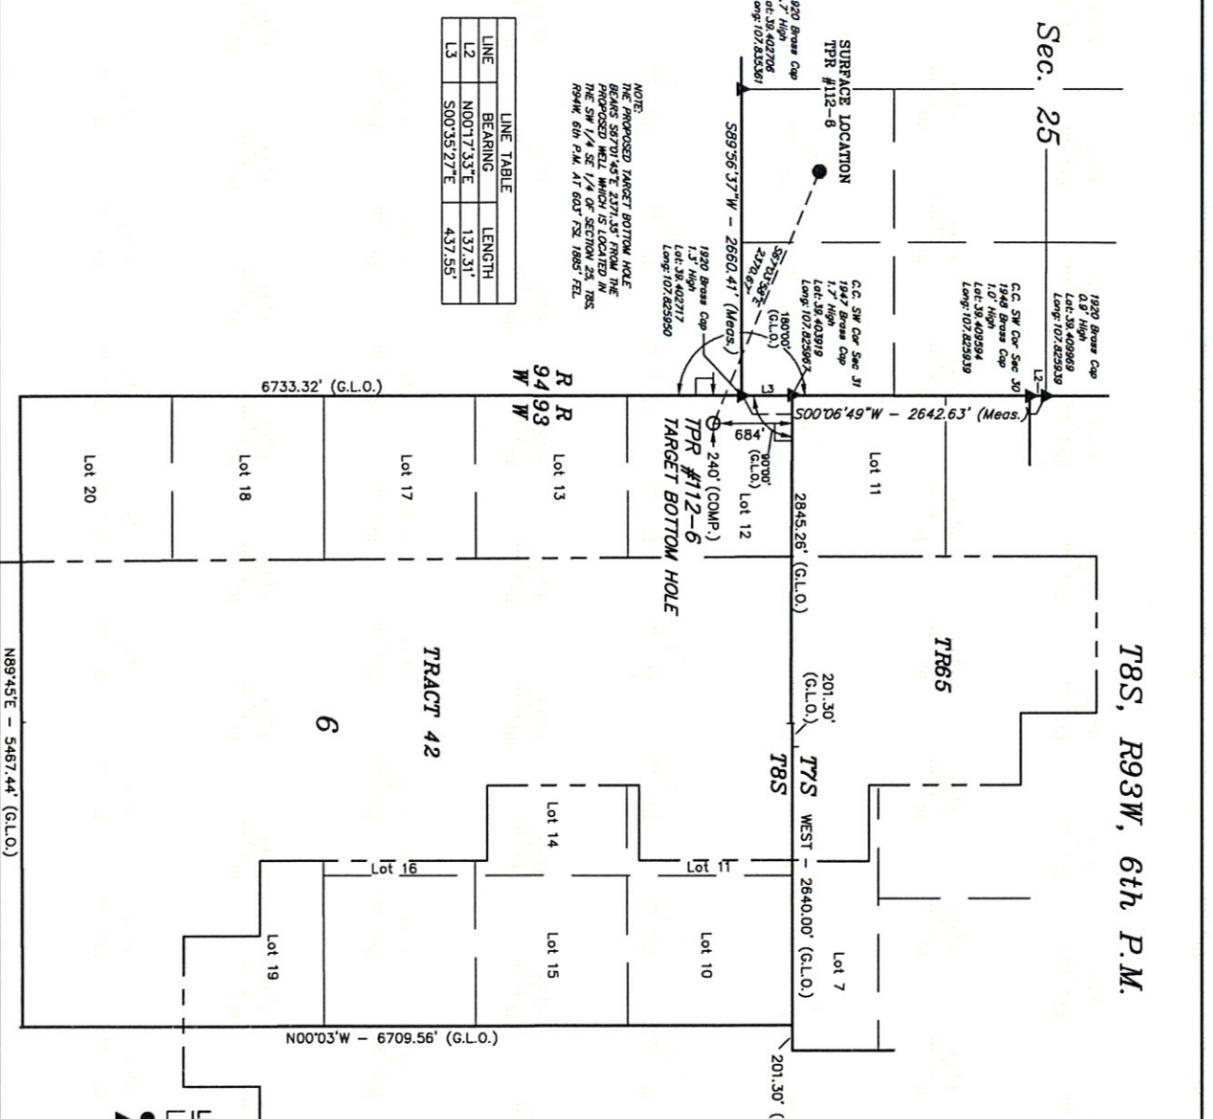

BLACK DIAMOND MINERALS, LLC

Well location, TPR #112-6 (TARGET BOTTOM HOLE), located as shown in Lot 12 of Section 6, T8S, R93W, 6th P.M., Garfield County, Colorado.

BASIS OF ELEVATION
BENCH MARK LOCATED IN THE NE 1/4 OF SECTION 36, T5S, R93W, 6th P.M. TAKEN FROM THE RIFLE QUADRANGLE, COLORADO, GARFIELD COUNTY, 7.5 MINUTE SERIES (TOPOGRAPHICAL MAP) PUBLISHED BY THE UNITED STATES DEPARTMENT OF THE INTERIOR, GEOLOGICAL SURVEY. SAID ELEVATION IS MARKED AS BEING 5546.19 FEET.

BASIS OF BEARINGS
BASIS OF BEARINGS IS A G.P.S. OBSERVATION.

THIS IS TO CERTIFY THAT THE ABOVE PLAT WAS PREPARED AND LOCATION AS SHOWN WAS STAKED ON THE GROUND FROM FIELD NOTES OF ACTUAL SURVEYS MADE BY ME OR UNDER MY SUPERVISION AND THAT THE SAME ARE TRUE AND CORRECT TO THE BEST OF MY KNOWLEDGE AND BELIEF.

REGISTERED AND SURVEYOR
REGISTRATION NO. 12492
STATE OF COLORADO
07-22-13

REVISOR: 07-22-13 A.D.
REVISED: 05-07-10

UTAH ENGINEERING & LAND SURVEYING
86 SOUTH 200 EAST - VERNAL, UTAH 84078
(435) 789-1017

SCALE	1" = 1000'	DATE SURVEYED:	03-24-08	DATE DRAWN:	04-19-10
PARTY	B. J.	C. H.			
WEATHER	COLD	FILE	BLACK DIAMOND MINERALS, LLC		