
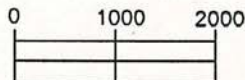


# WELL PAD EXHIBIT

PART OF SECTION 31, TOWNSHIP 3 NORTH, RANGE 63 WEST, 6TH P.M.  
PART OF SECTION 6, TOWNSHIP 2 NORTH, RANGE 63 WEST, 6TH P.M.

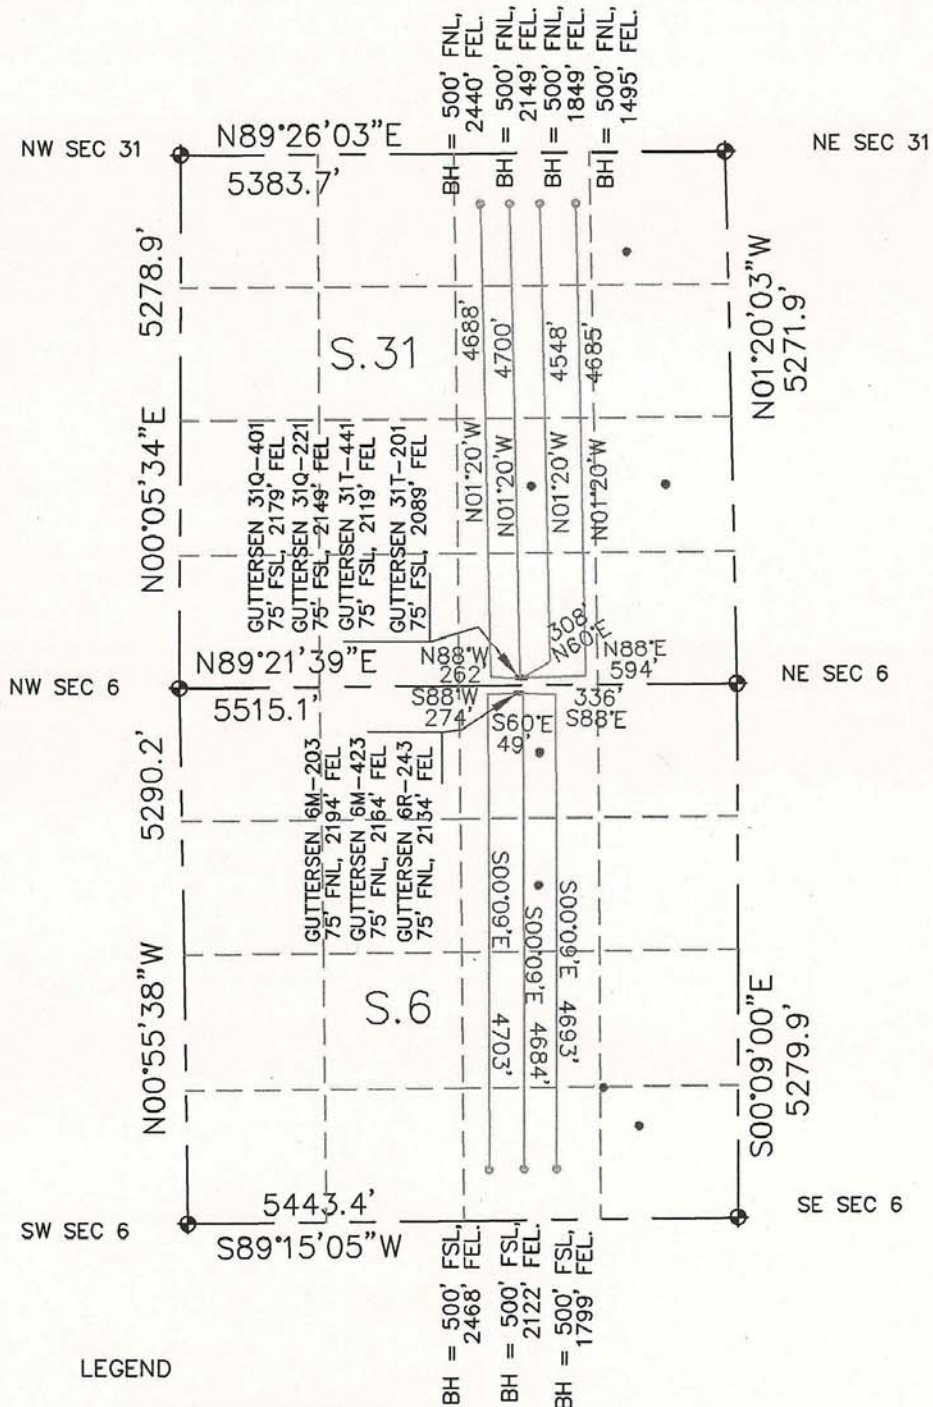

SCALE 1" = 2000'

## LEGEND

- ◆ = FOUND MONUMENT
- = PROPOSED WELL
- ◊ = BOTTOM HOLE LOCATION
- = EXISTING WELL LOCATION

THIS IS NOT A MONUMENTED BOUNDARY SURVEY, IT IS ONLY A DRAWING  
INTENDED TO DEPICT THE WELL PAD & HORIZONTAL DRILLS TO SECTION LINES.

PREPARED BY:

HORSESHOE SURVEYING, LLC  
PO BOX 150458  
LAKEWOOD, CO 80215  
(720)872-0196

WELL NAME:

**GUTTERSEN 6MR-31QT HZ PAD**

31Q-401, 31Q-221, 31T-441, 31T-201  
6M-203, 6M-423, 6R-243

DRAWING DATE:

5-22-13

FIELD DATE:

10-16-12

BY:

TGC

LOCATION:

WELD COUNTY, CO  
E1/2, SEC. 31, T3N, R63W, 6TH P.M.  
E1/2, SEC. 6, T2N, R63W, 6TH P.M.