


LOCATION DRAWING

COPPERHEAD LD14-04

SECTION: 14
TOWNSHIP: 9N
RANGE: 58W

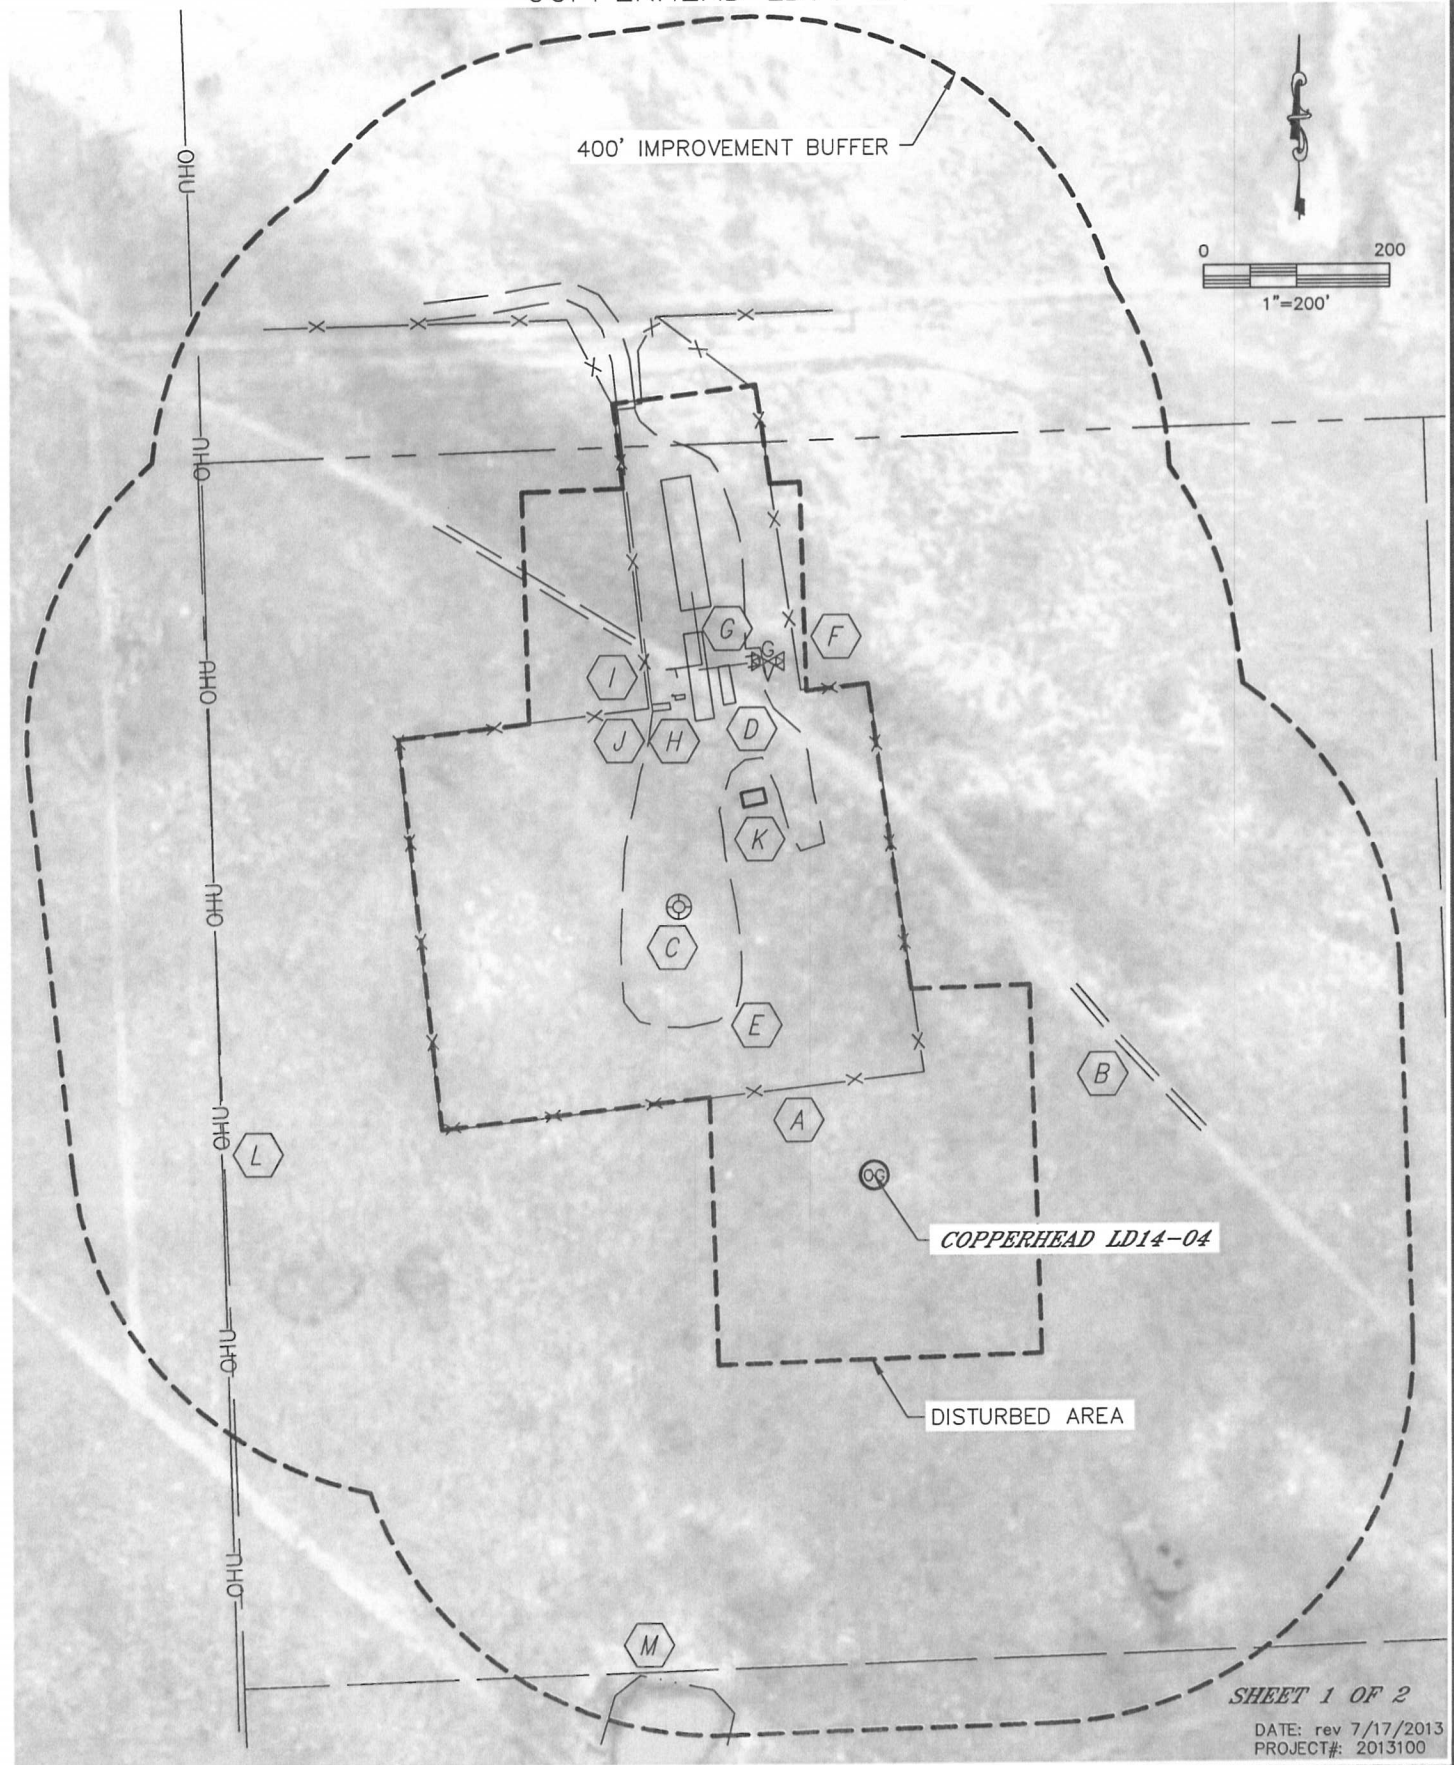










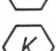



SHEET 1 OF 2

DATE: rev 7/17/2013
PROJECT#: 2013100

LOCATION DRAWING
COPPERHEAD LD14-04

SECTION: 14
TOWNSHIP: 9N
RANGE: 58W

IMPROVEMENTS:

-  FENCE 105' N, 876' NW
-  ACCESS ROAD 289' NE, 636' NW
-  EX. WELLHEAD 360' NW
-  EX. PRODUCTION EQUIPMENT (NOBLE)
526', 536', 568' & 643' NW
-  EX. DISTURBANCE 236' NW
-  GAS VALVE 570' NW
-  GAS LINE 582' & 572' NW
-  SOLAR PANEL 557' NW
-  TRANSMIT TOWER 565' NW
-  CATTLE GUARD 553' & 873' NW
-  OUT BUILDING 424' NW
(EMPTY, NO FOUNDATION)
-  OVERHEAD UTILITY LINE 703' W
-  POND 582' SW