


PDC Energy
 Guttersen 6D South
 NESE 6 2N 63W
 Weld County, CO
 Proposed Wellbore - NOT TO SCALE!!!
 5/8/2013
 API#: 05-123-28136

GL Elevation: 4880'

Surface Casing:
8 5/8" 24# @ 694' W/ 530 sks cmt.

First String
4 1/2" 10.5# @ 7040' w/ 715 sks cmt

Second String
0

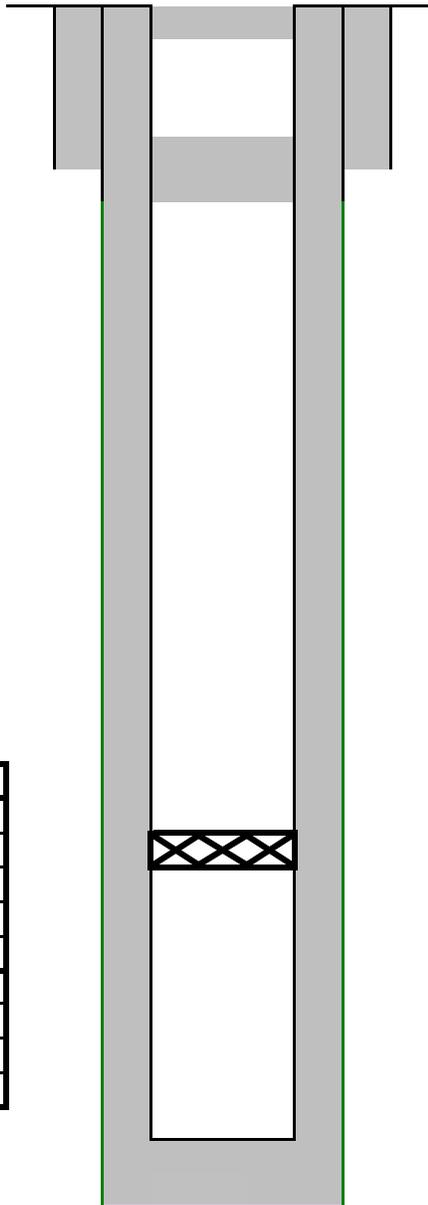

Top of Cement:
10'

Perforations	
Old:	0
	0
	0
	0
	0
New:	0
	0
	0
	0

Niobrara 6580'

Codell 6860'



PBTD:	7040'
Casing TD:	0

NOTES

Cement to Surface, Set CIBP @ 6500' & dump cmt on top, set cmt plug from 644'-744', set 10 sx @ surface