

NOBLE ENERGY INC.
UPRC 23-16H4
NESE 23-5N-64W
1743' FSL & 627' FEL
Weld County, Colorado
Wattenberg
CURRENT WELLBORE SCHEMATIC
with PROPOSED P&A
8/13/2013

API: 05-123-18110
COGCC #


GL Elev: 4590
KB Elev: 4601

Spud Date: 3/23/1994

Surface Casing :
8 5/8" 23# @ 480'
Cement: 325 sx
TOC: Surface

TOC @ 5840' (CBL)

Production Casing :
3 1/2" 7.7# B70 @ 7140'
Cement: 225 sx
TD: 3/28/1994

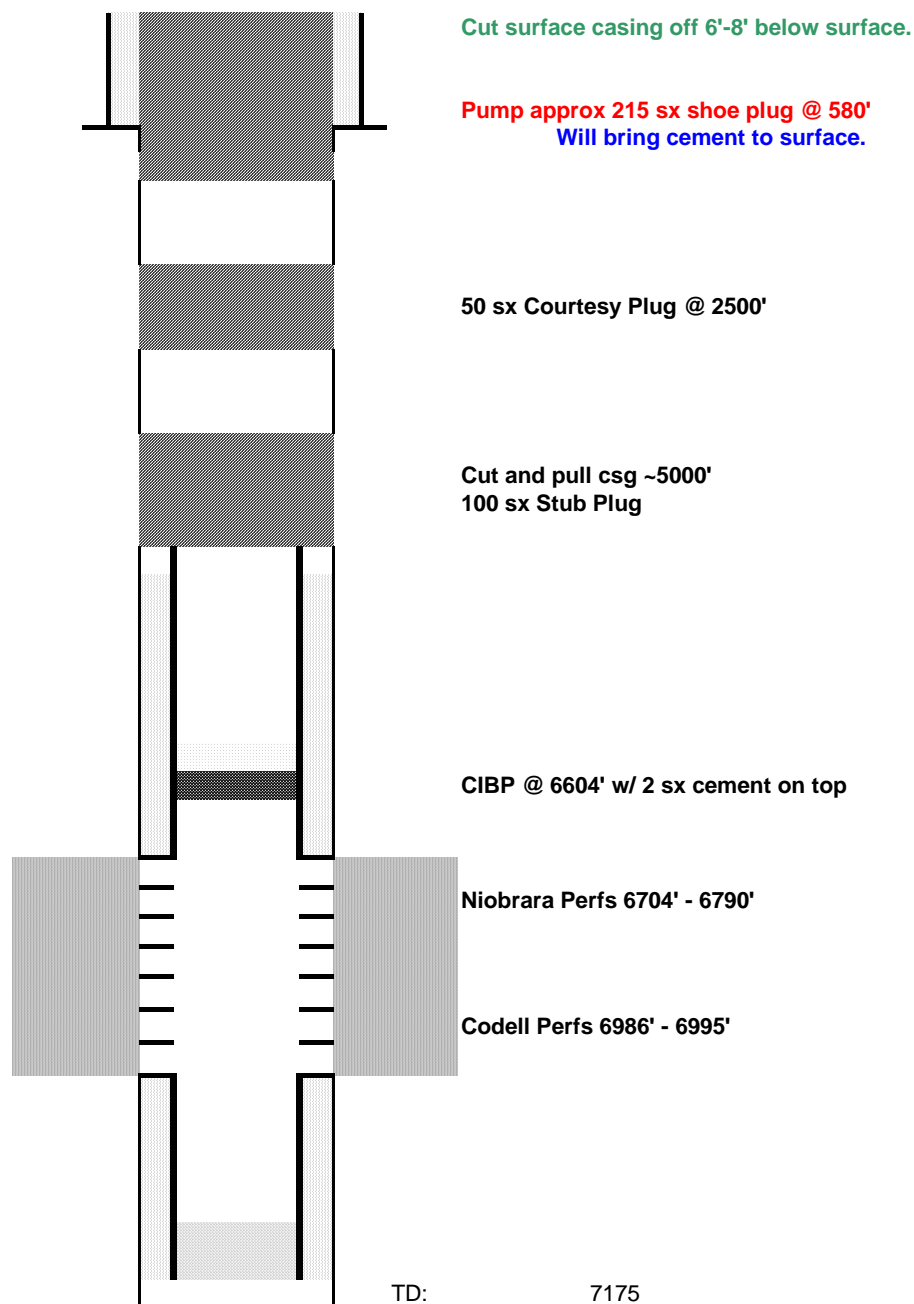

6704