


Emerald 5-27 SWSE Sec 27-9N-54W Logan Co., CO
Existing Wellbore

API # 05-075-07501

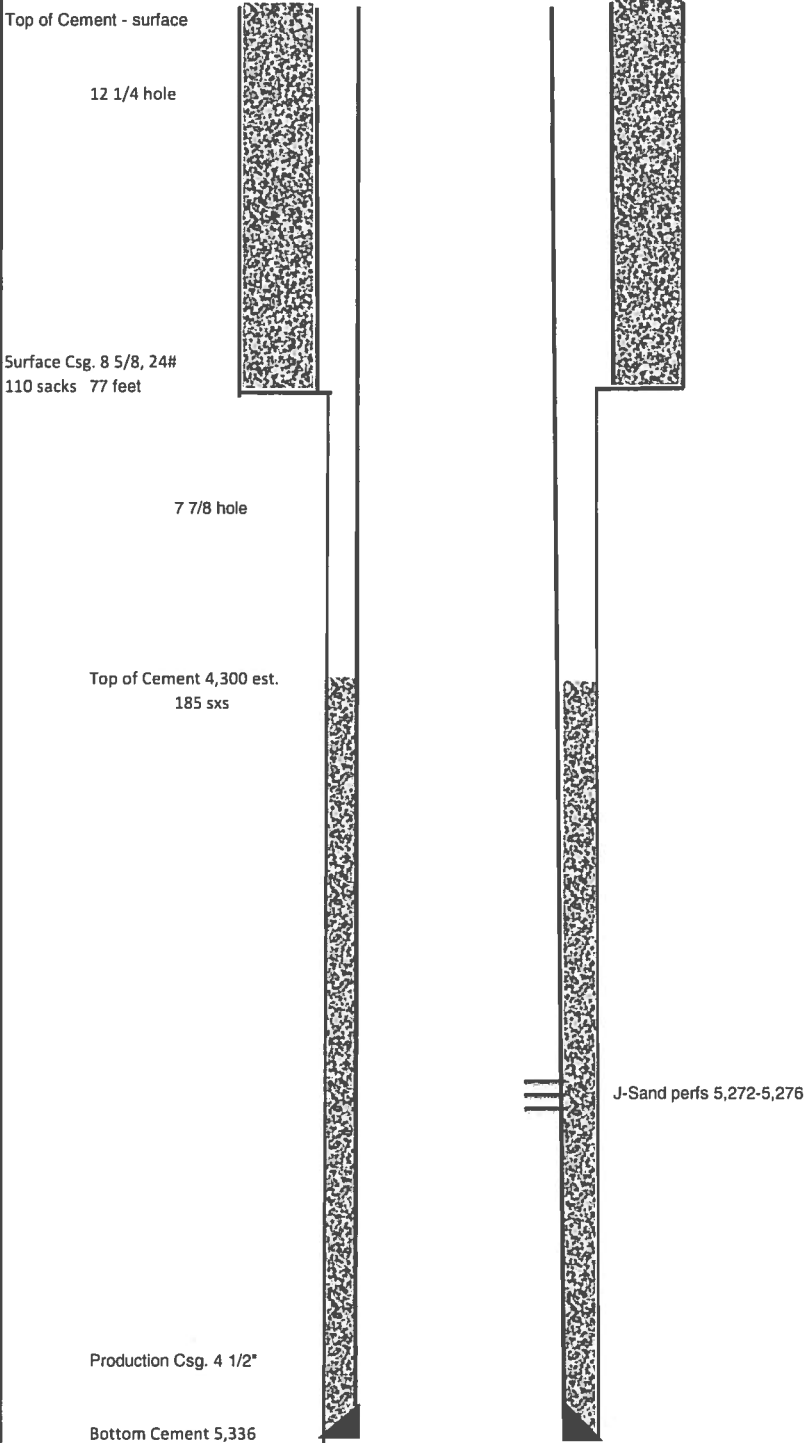

Emerald 5-27 SWSE Sec 27-9N-54W Logan Co., CO
Proposed Plugged Wellbore

API # 05-075-07501

