

# T10N, R58W, 6th P.M.


# WHITING OIL & GAS CORP.

Target Bottom Hole

Well location, RAZOR FEDERAL #26J-2310B (SURFACE LOCATION), located as shown in the NW 1/4 SE 1/4 of Section 26, T10N, R58W, 6th P.M., Weld County, Colorado.

2010 UELS Alum. Cap,  
Flush W/Ground  
Lat: 40.816906°  
Long: 103.841850°

2010 UELS Alum.  
Cap, 0.3' High  
Lat: 40.816975°  
Long: 103.822819°

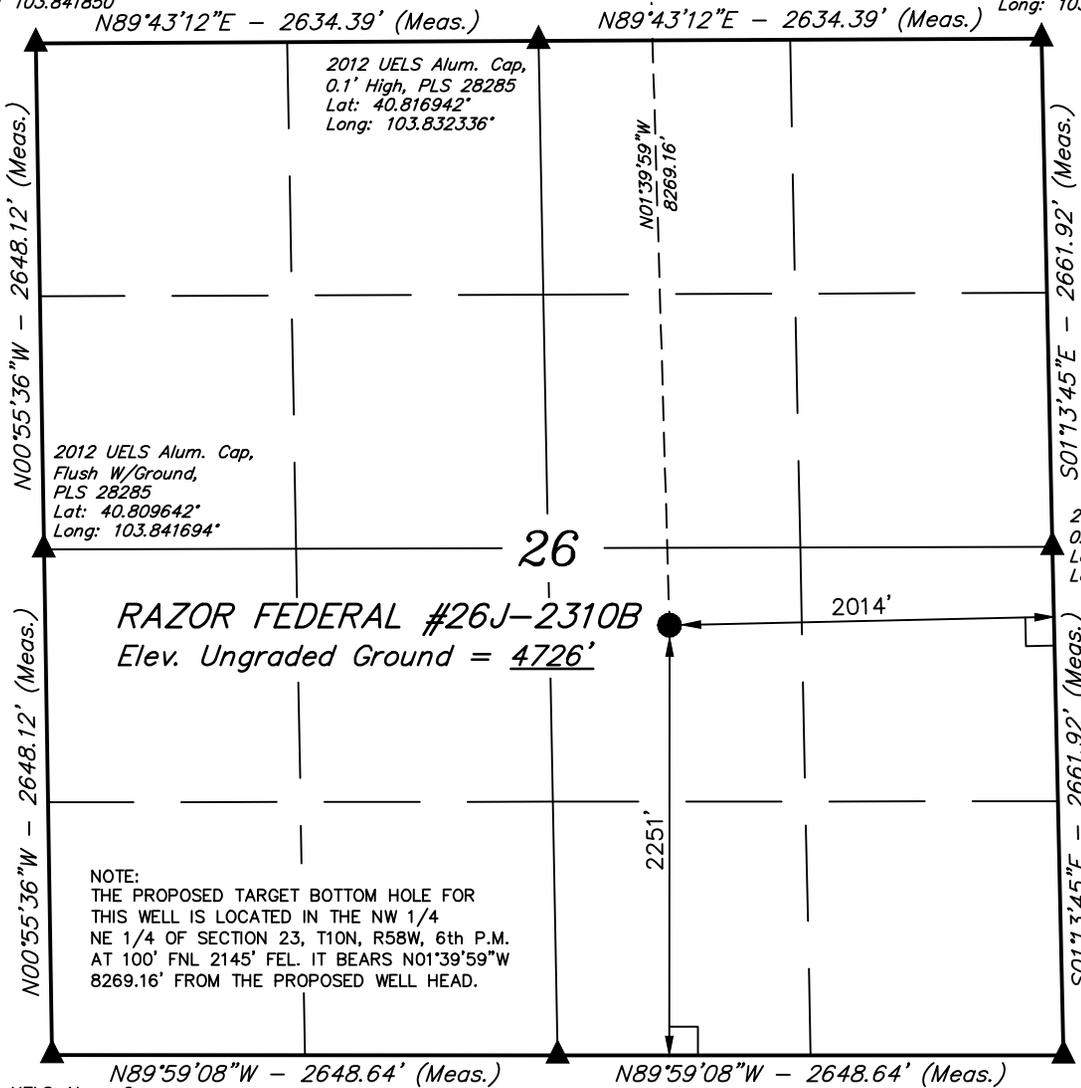


### BASIS OF ELEVATION

SPOT ELEVATION LOCATED AT THE NORTHEAST CORNER OF SECTION 15, T9N, R58W, 6th P.M. TAKEN FROM THE GATEHOOK SPRING, QUADRANGLE, COLORADO, WELD COUNTY, 7.5 MINUTE QUAD (TOPOGRAPHIC MAP) PUBLISHED BY THE UNITED STATES DEPARTMENT OF THE INTERIOR, GEOLOGICAL SURVEY. SAID ELEVATION IS MARKED AS BEING 4679 FEET.

### BASIS OF BEARINGS

BASIS OF BEARINGS IS A G.P.S. OBSERVATION.

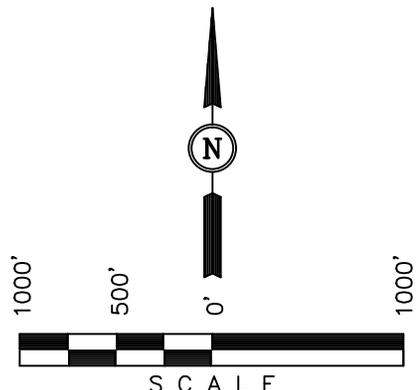

### CERTIFICATE

THIS IS TO CERTIFY THAT THE ABOVE PLAN WAS PREPARED FROM FIELD NOTES OF ACTUAL SURVEYS MADE BY ME OR UNDER MY SUPERVISION AND THAT THE SAME ARE TRUE AND CORRECT TO THE BEST OF MY KNOWLEDGE AND BELIEF.

*Robert L. ...*  
REGISTERED LAND SURVEYOR  
REGISTRATION NO. 17492  
STATE OF COLORADO

REVISED: 06-29-13  
REVISED: 04-15-13

2010 UELS Alum. Cap,  
Flush W/Ground  
E/W Fence  
Lat: 40.802375°  
Long: 103.841542°

2012 Alum. Cap,  
Flush W/Ground  
PLS 28285  
Lat: 40.802372°  
Long: 103.831975°

2010 UELS Alum. Cap,  
Flush W/Ground  
Fence Corner  
Lat: 40.802369°  
Long: 103.822411°

**UINTAH ENGINEERING & LAND SURVEYING**  
85 SOUTH 200 EAST - VERNAL, UTAH 84078  
(435) 789-1017

- LEGEND:**
- └─┘ = 90° SYMBOL
  - = PROPOSED WELL HEAD.
  - ▲ = SECTION CORNERS LOCATED.

PDOP = 1.1

NAD 83 (SURFACE LOCATION)	
LATITUDE	= 40°48'30.78" (40.808550)
LONGITUDE	= 103°49'47.50" (103.829861)
NAD 27 (SURFACE LOCATION)	
LATITUDE	= 40°48'30.83" (40.808564)
LONGITUDE	= 103°49'45.69" (103.829358)

SCALE 1" = 1000'	DATE SURVEYED: 03-18-13	DATE DRAWN: 03-21-13
PARTY C.B. C.M. J.S.	REFERENCES G.L.O. PLAT	
WEATHER COOL	FILE WHITING OIL & GAS CORP.	


# T10N, R58W, 6th P.M.

# WHITING OIL & GAS CORP.

2012, UELS Alum. Cap,  
0.5' Below Ground  
Lat: 40.831497°  
Long: 103.842233°

2012, UELS  
Alum. Cap, 0.5' High  
Lat: 40.831497°  
Long: 103.832603°

Stone  
Lat: 40.831547°  
Long: 103.822978°

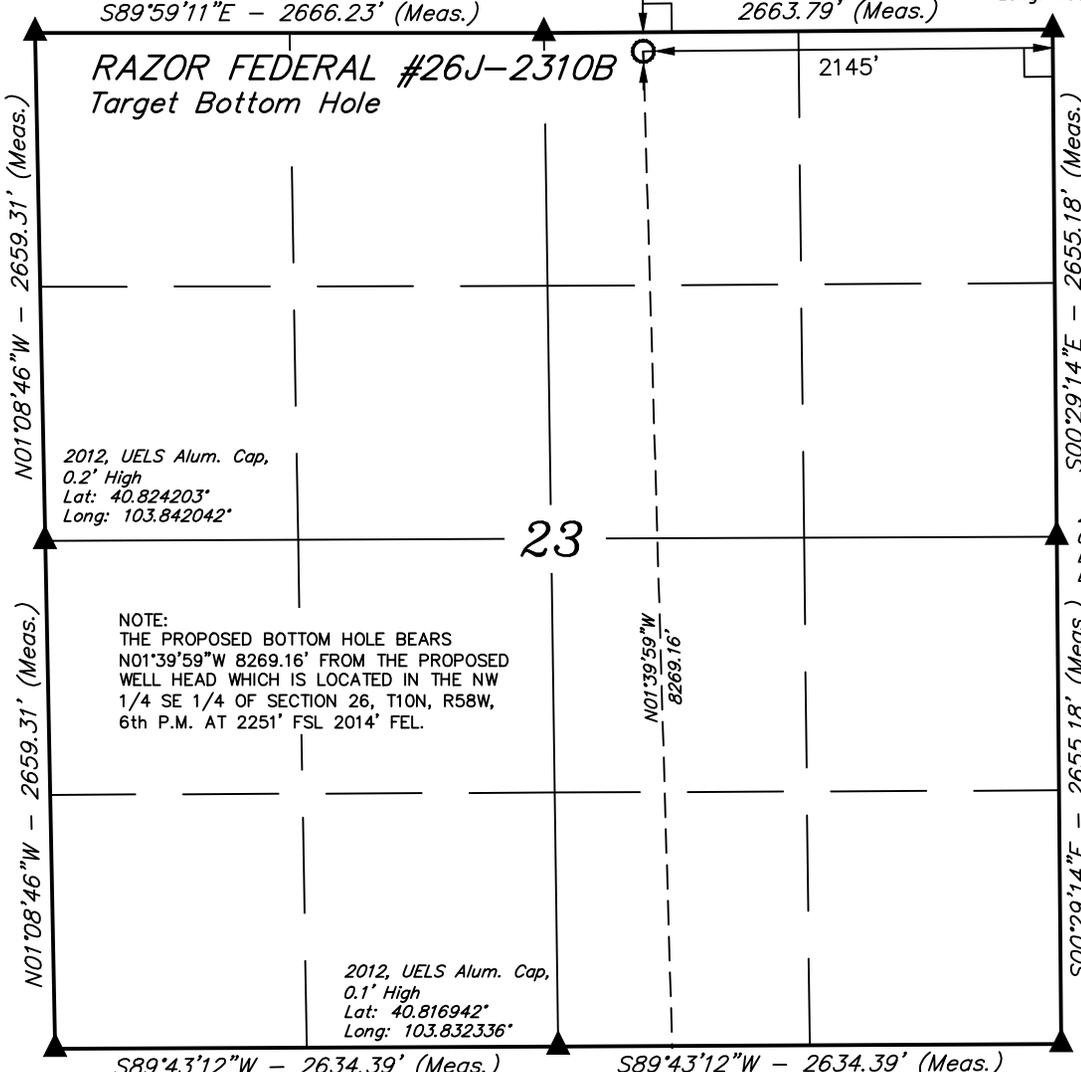

Well location, RAZOR FEDERAL #26J-2310B (TARGET BOTTOM HOLE), located as shown in the NW 1/4 NE 1/4 of Section 23, T10N, R58W, 6th P.M., Weld County, Colorado.

## BASIS OF ELEVATION

SPOT ELEVATION LOCATED AT THE NORTHEAST CORNER OF SECTION 15, T9N, R58W, 6th P.M. TAKEN FROM THE GATEHOOK SPRING, QUADRANGLE, COLORADO, WELD COUNTY, 7.5 MINUTE QUAD (TOPOGRAPHIC MAP) PUBLISHED BY THE UNITED STATES DEPARTMENT OF THE INTERIOR, GEOLOGICAL SURVEY. SAID ELEVATION IS MARKED AS BEING 4679 FEET.

## BASIS OF BEARINGS

BASIS OF BEARINGS IS A G.P.S. OBSERVATION.



SCALE

## CERTIFICATE

THIS IS TO CERTIFY THAT THE ABOVE PLAT WAS PREPARED FROM FIELD NOTES OF ACTUAL SURVEYS MADE BY ME OR UNDER MY SUPERVISION AND THAT THE SAME ARE TRUE AND CORRECT TO THE BEST OF MY KNOWLEDGE AND BELIEF.

*Robert L. ...*

REGISTERED LAND SURVEYOR  
REGISTRATION NO. 17492  
STATE OF COLORADO

REVISED: 04-15-13

**UINTAH ENGINEERING & LAND SURVEYING**  
85 SOUTH 200 EAST - VERNAL, UTAH 84078  
(435) 789-1017

2010, UELS Alum. Cap,  
Flush W/ Ground  
Lat: 40.816906°  
Long: 103.841850°

2012, UELS Alum. Cap,  
0.1' High  
Lat: 40.816942°  
Long: 103.832336°

2010, UELS Alum. Cap,  
0.3' High, Fence Corner  
Lat: 40.816975°  
Long: 103.822819°

## LEGEND:

- └─┘ = 90° SYMBOL
- = PROPOSED WELL HEAD.
- ▲ = SECTION CORNERS LOCATED.

Surface Location ●

<b>NAD 83 (TARGET BOTTOM HOLE)</b>	
LATITUDE	= 40°49'52.43" (40.831231)
LONGITUDE	= 103°49'50.61" (103.830725)
<b>NAD 27 (TARGET BOTTOM HOLE)</b>	
LATITUDE	= 40°49'52.49" (40.831247)
LONGITUDE	= 103°49'48.80" (103.830222)

SCALE 1" = 1000'	DATE SURVEYED: 03-18-13	DATE DRAWN: 03-21-13
PARTY C.B. C.M. J.S.	REFERENCES G.L.O. PLAT	
WEATHER COOL	FILE WHITING OIL & GAS CORP.	