

T5N, R62W, 6th P.M.

R
62
W

R
61
W

BILL BARRETT CORPORATION

1974 Brass Cap
1.0 Above Ground
Lat: 40.363992°
Long: 104.280594°

1974 Brass Cap
Lat: 40.364336°
Long: 104.261575°

Well location, ANSCHUTZ STATE #5-62-36-12,
located as shown in the NE 1/4 NW 1/4 of
Section 36, T5N, R62W, 6th P.M., Weld County,
Colorado.

N88°39'10"E - 5302.68' (Meas.)

89°09'
(G.L.O.)

BASIS OF ELEVATION

SPOT ELEVATION LOCATED AT THE NORTHEAST CORNER OF
SECTION 24, T5N, R62W, 6th. P.M. TAKEN FROM THE POINT
OF ROCKS, QUADRANGLE, COLORADO, WELD COUNTY, 7.5
MINUTE QUAD (TOPOGRAPHIC MAP) PUBLISHED BY THE UNITED
STATES DEPARTMENT OF THE INTERIOR, GEOLOGICAL SURVEY.
SAID ELEVATION IS MARKED AS BEING 4530 FEET.

ANSCHUTZ STATE #5-62-36-12
Elev. Ungraded Ground = 4557'

BASIS OF BEARINGS

BASIS OF BEARINGS IS A G.P.S. OBSERVATION.

N00°24'48"E - 2653.10' (Meas.)


1820'

1974 Brass Cap
Lat: 40.356711°
Long: 104.280661°

Riverside
Reservoir

36

5342.04' (G.L.O.)

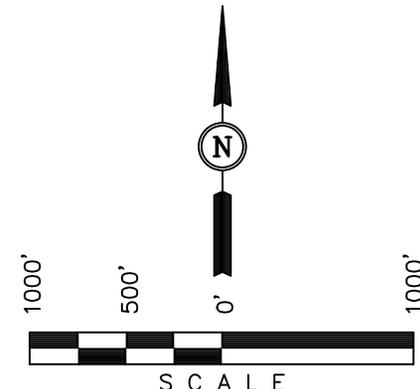

CERTIFICATION

THIS IS TO CERTIFY THAT THE ABOVE PLAT WAS PREPARED FROM
FIELD NOTES OF ACTUAL SURVEYS MADE BY ME OR UNDER MY
SUPERVISION AND THAT THE SAME ARE TRUE AND CORRECT TO THE
BEST OF MY KNOWLEDGE AND BELIEF.

REGISTERED LAND SURVEYOR
REGISTRATION NO. 28285
STATE OF COLORADO



N00°24'25"E - 2652.24' (Meas.)

180°00'
(G.L.O.)

T5N
T4N

S89°06'05"W - 2695.83' (Meas.)

2695.11' (G.L.O.)

1974 Brass Cap
Lat: 40.349433°
Long: 104.280728°

1974 Brass Cap
Lat: 40.349550°
Long: 104.271058°

PDOP = 1.5

UINTAH ENGINEERING & LAND SURVEYING

85 SOUTH 200 EAST - VERNAL, UTAH 84078

(435) 789-1017

LEGEND:

- └─┘ = 90° SYMBOL
- = PROPOSED WELL HEAD.
- ▲ = SECTION CORNERS LOCATED.

NAD 83 (SURFACE LOCATION)	
LATITUDE = 40°21'40.67" (40.361297)	
LONGITUDE = 104°16'26.72" (104.274089)	
NAD 27 (SURFACE LOCATION)	
LATITUDE = 40°21'40.73" (40.361314)	
LONGITUDE = 104°16'24.90" (104.273583)	
STATE PLANE NAD 27	
N: 376824.15	E: 2341762.74

SCALE 1" = 1000'	DATE SURVEYED: 07-12-13	DATE DRAWN: 07-19-13
PARTY J.H. C.M. J.S.	REFERENCES G.L.O. PLAT	
WEATHER HOT	FILE BILL BARRETT CORPORATION	