

- Legend**
- ◊ - Field Surveyed Section Corner
  - ◆ - Field Surveyed Quarter Corner
  - ⊙ - Calculated Section Corner Location
  - ⊕ - Field Surveyed 1/6 Corner


**Bottom Hole: McLin B6**  
 885' FNL  
 742' FWL  
**NAD83**  
 Lat: 39.532064515°N  
 Long: 107.603832875°W  
**NAD27**  
 Lat: 39.532083899°N  
 Long: 107.603219875°W

**Surface: McLin B6**  
 1248' FNL  
 464' FEL  
 Gnd El = 5648.5  
 Pad El = 5648.5  
**NAD83**  
 Lat: 39.531043682°N  
 Long: 107.608092428°W  
**NAD27**  
 Lat: 39.531063072°N  
 Long: 107.607479307°W  
 UTM 13 NORTH  
**NAD 1983**  
 NORTHING  
 14366632.232  
 EASTING  
 904997.273

- Notes:**
1. LATITUDE AND LONGITUDE COORDINATES ARE DIFFERENTIALLY CORRECTED AND BASED ON PUBLISHED NGS CONTROL STATION "WDP-5". SYSTEM: UTM ZONE: 13 NORTH DATUM: NAD 1983 (CONUS)
  2. ELEVATIONS ARE BASED ON NAVD OF 1983.
  3. ALL BOTTOM AND TOP HOLE LOCATIONS ARE MEASURED 90 DEGREES FROM SECTION LINE.
  4. USGS QUADRANGLE MAP "SILT".
  5. CURRENT SURFACE LAND USE: GAS WELL PAD.
  6. PDOP AT THE TIME OF LOCATION OF SURFACE WELL = 2.4

**SURVEYOR'S CERTIFICATE**

I, SCOTT E. AIBNER, A REGISTERED LAND SURVEYOR, LICENSED UNDER THE LAWS OF THE STATE OF COLORADO, DO HEREBY CERTIFY THAT THE SURVEY SHOWN HEREON WAS PREPARED BY RIVER VALLEY SURVEY, INC. FOR URSA OPERATING COMPANY, LLC, BY ME OR UNDER MY DIRECT SUPERVISION, AND THAT THIS PLAT IS A TRUE REPRESENTATION THEREOF.

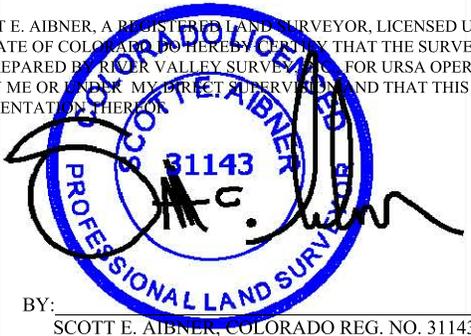

**Prepared For: Ursa Operating Company LLC**  
**Proposed McLin B6 Well Situate in The NE 1/4 NE 1/4 Section 13, Township 6 South, Range 92 West of the 6 th. Principal Meridian, County of Garfield, State of Colorado.**



**River Valley Survey, Inc.**  
 110 East 3rd. Street, Suite 213  
 Rifle, Colorado 81650  
 Ph: 970-379-7846

Project: RVS 06001-33B	
Field Date: 08-05-10	Scale: 1" = 1500'
Date: 08-06-13	Sheet: 1 of 1

**303.a Form 2**  
**McLin B Pad**  
**McLin Well B6 Location Plat**  
 Section 13, Township 6 South, Range 92 West