



Kerr-McGee Oil & Gas Onshore LP

A subsidiary of Anadarko Petroleum Corporation

1099 18th Street
Denver, CO 80202
720-929-6000

August 8, 2013

Department of Natural Resources
Oil and Gas Conservation Commission
The Chancery Building
1120 Lincoln St., Suite 801
Denver, CO 80203

Re: **30 Day Certification Letter - 318A-e**
Dreiling 27C-32HZ
Township 2 North, Range 65 West, Section 32: SE/4SE/4
Unit Spacing: 02N-65W-32 E/2E/2
Weld County, Colorado

Ladies/Gentlemen:

Kerr-McGee Oil and Gas Onshore LP (“KMG”) hereby certifies to the Director that a thirty (30) day notice has been given by certified mail to all owners in the proposed wellbore spacing unit. We have not received any objections to such well location, proposed spacing unit, or additional producing formation. KMG hereby requests the Director to approve the boundary well.

If you have any questions or issues regarding this permit, please contact Cheryl Light at (720) 929-6461.

Very truly yours,

Kerr-McGee Oil and Gas Onshore LP


A handwritten signature in blue ink, appearing to read 'Lauren Kucera'.

Lauren Kucera
Regulatory Analyst II

Enclosure

PROPOSED SPACING UNIT

T2N, R65W

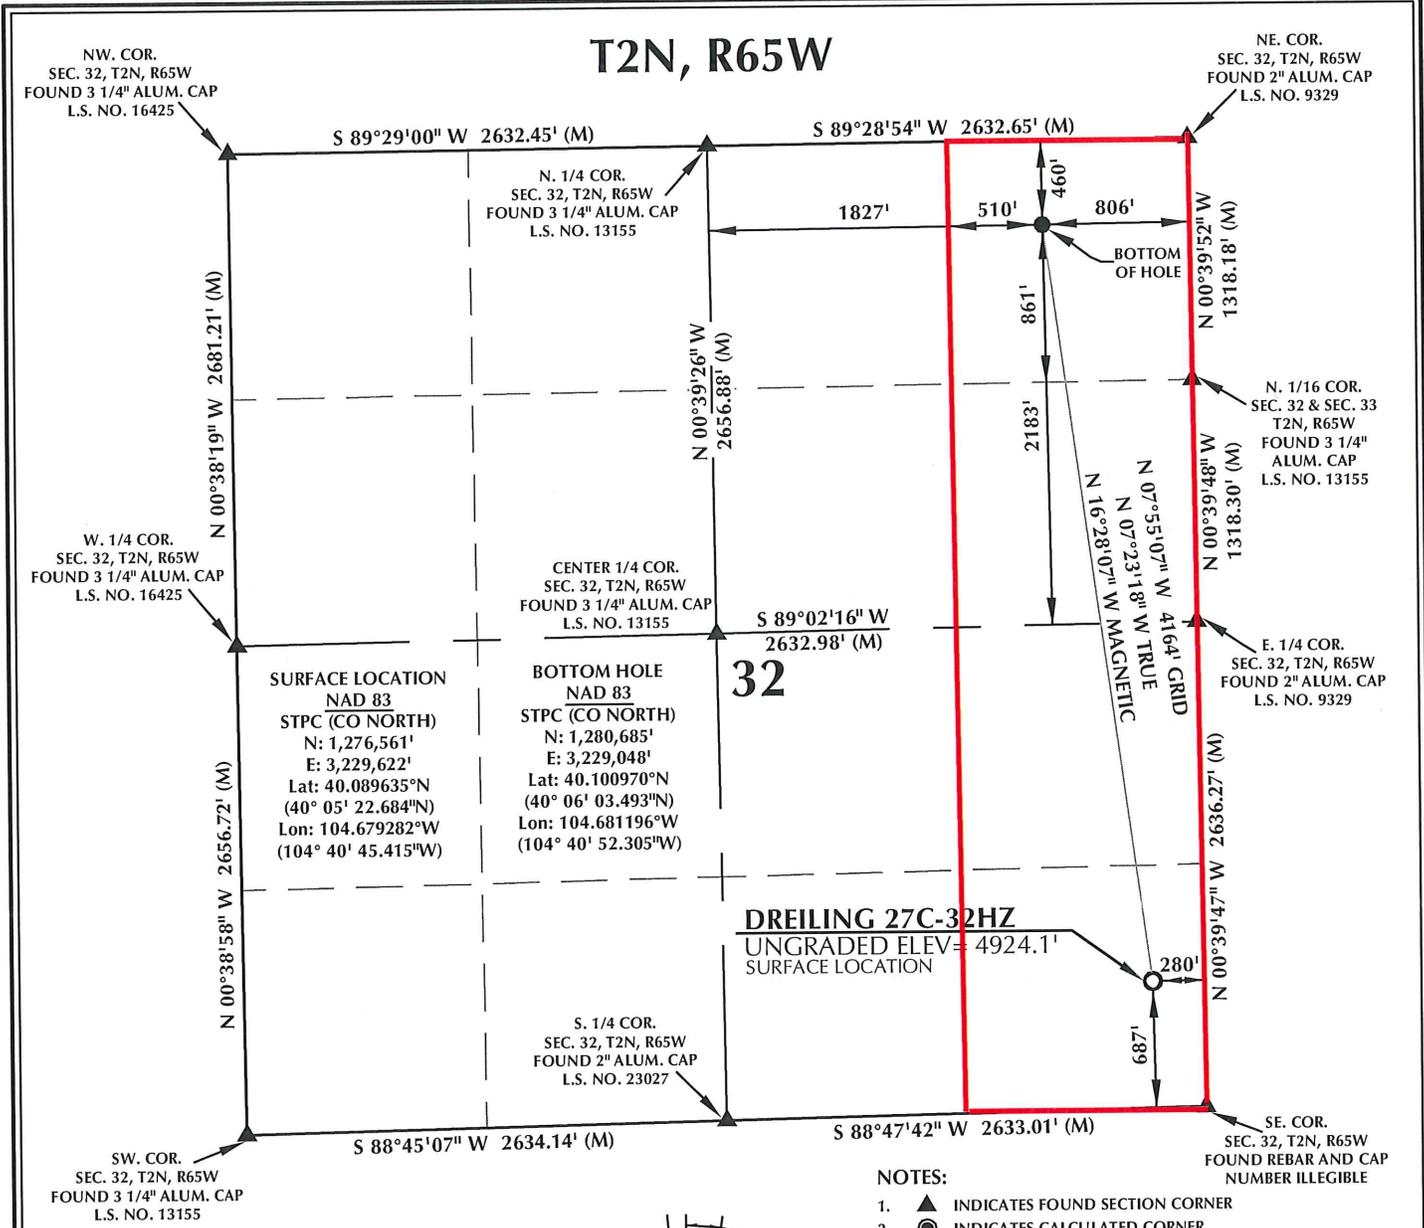


- NOTES:**
- ▲ INDICATES FOUND SECTION CORNER
 - INDICATES CALCULATED CORNER
 - ELEVATION BASED ON NAVD88 (GEOID09)
 - BASIS OF BEARING DERIVED FROM COLORADO COORDINATE SYSTEM 1983 NORTH ZONE UNLESS OTHERWISE NOTED. ALL MEASURED DISTANCES ARE GRID.
 - COMBINED SCALE FACTOR: .99972864
 - OPERATOR: ROB WILSON / PDOP = 3.4
 - SURFACE USE OF LOCATION IS IRRIGATED CROPLAND.
 - SEE ADDENDUM TO WELL LOCATION CERTIFICATE FOR EXISTING IMPROVEMENTS WITHIN 400' OF THE WELL PAD.
 - WELL FOOTAGES ARE MEASURED AT RIGHT ANGLES TO THE SECTION LINES.
 - THE BOTTOM OF HOLE BEARS N07°55'07"W 4164' FROM THE SURFACE LOCATION.
- SCALE: 1" = 1000'

CERTIFICATE OF SURVEYOR:

THIS IS TO CERTIFY THAT THE ABOVE PLAT WAS PREPARED FROM FIELD NOTES OF ACTUAL SURVEY MADE BY ME OR UNDER MY SUPERVISION AND TO THE SAME ARE TRUE AND CORRECT TO THE BEST OF MY KNOWLEDGE AND BELIEF. THIS CERTIFICATE DOES NOT REPRESENT A LAND SURVEY PLAT OR IMPROVEMENT SURVEY PLAT AS DEFINED BY C.S. 38-51-102 AND CANNOT BE RELIED UPON TO DETERMINE OWNERSHIP.

Benjamin J. Reenders
 BENJAMIN J. REENDERS
 PROFESSIONAL LAND SURVEYOR
 COLORADO REGISTRATION NUMBER 38305
 4/24/13

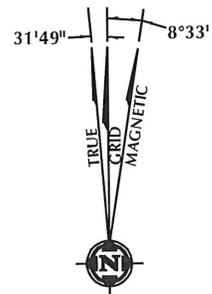

NOTE: MAGNETIC NORTH IS CURRENT AS OF 4/24/2013. MAGNETIC NORTH CHANGES WEST 0°08' PER YEAR.

WELL PAD - DREILING 27N-32HZ

DREILING 27C-32HZ
 WELL LOCATION CERTIFICATE
 687' FSL & 280' FEL SESE (SURFACE)
 460' FNL & 806' FEL NENE (BOTTOM)
 LOCATED IN SECTION 32
 T2N, R65W, 6TH P.M.
 WELD COUNTY, COLORADO

Kerr-McGee Oil & Gas Onshore L.P.
 1099 18th Street
 Denver, Colorado 80202



CONSULTING, LLC
 2155 North Main Street
 Sheridan, Wyoming 82801
 Phone 307-674-0609
 Fax 307-674-0182

DRAFTED BY:	APF	CHECKED BY:	BJR
DATE DRAFTED:	6/29/12	DATE SURVEYED:	6/19/12
REVISED:	4/24/13	FILE NAME:	12-59

K:\MADRINO\1012\1012_59_COLORADO_PLATS\DRILLING 3 PAU SESE\DRILLING 3 PAU SESE PLAT.dwg, 4/25/2013 10:13:00 AM, 8/1/13