

#### Note:

The measurement for determining any Designated Setback Location shall be made from the center of the Well or Production Facility nearest any Building Unit to the nearest wall or corner of such Building Unit.

Building - 692'  
Building Unit - 852'  
HOB - 5244'  
DOAA - N/A  
Public Road - 587'  
Above Grnd Util. - 550'  
Railroad - > 1 Mile  
Property Line - 415'

Current Surface Land Use :  
Gas well pad

#### Surface: Frei A3

483' FSL  
893' FWL  
Gnd El= 5596  
Pad El= 5596

#### NAD83

Lat: 39.535819954°N  
Long: 107.603352029°W

#### NAD27

Lat: 39.535839337°N  
Long: 107.602739022°W

UTM 13 NORTH


NAD 1983

NORTHING

14368332.945

EASTING

906384.471

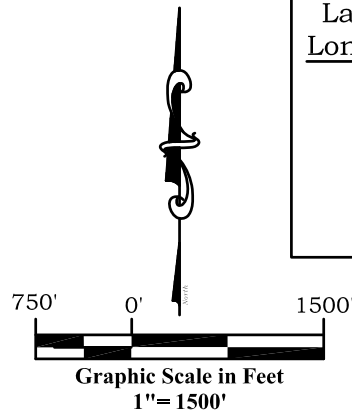

#### Legend

- ◆ - Field Surveyed Section Corner
- ◆ - Field Surveyed Quarter Corner
- - Calculated Section Corner Location
- ◆ - Field Surveyed 1/6 Corner

#### Notes:

1. LATITUDE AND LONGITUDE COORDINATES ARE DIFFERENTIALLY CORRECTED AND BASED ON PUBLISHED NGS CONTROL STATION "WDP-5". SYSTEM: UTM ZONE: 13 NORTH DATUM: NAD 1983 (CONUS)
2. ELEVATIONS ARE BASED ON NAVD OF 1929.
3. ALL BOTTOM AND TOP HOLE LOCATIONS ARE MEASURED 90 DEGREES FROM SECTION LINE.
4. USGS QUADRANGLE MAP "SILT".
5. CURRENT SURFACE LAND USE: GAS WELL PAD.
6. PDOP AT THE TIME OF LOCATION OF SURFACE WELL = 2.4

#### Bottom Hole: Frei A3

728' FNL  
1731' FWL  
NAD83  
Lat: 39.532509719°N  
Long: 107.600333454°W  
NAD27  
Lat: 39.532529101°N  
Long: 107.599720600°W

#### SURVEYOR'S CERTIFICATE

I, SCOTT E. AIBNER, A REGISTERED LAND SURVEYOR, LICENSED UNDER THE LAWS OF THE STATE OF COLORADO, DO HEREBY CERTIFY THAT THE SURVEY SHOWN HEREON WAS PREPARED BY RIVER VALLEY SURVEY, INC. FOR Ursa OPERATING COMPANY, LLC, BY ME OR UNDER MY DIRECT SUPERVISION, AND THAT THIS PLAT IS A TRUE REPRESENTATION THEREOF.

SCOTT E. AIBNER  
31143  
PROFESSIONAL LAND SURVEYOR

BY:

SCOTT E. AIBNER, COLORADO REG. NO. 31143

Prepared For: Ursa Operating Company LLC

Proposed Frei A3 Well Situate in The SW 1/4 SW 1/4 Section 7, Township 6 South, Range 91 West of the 6 th. Principal Meridian, County of Garfield, State of Colorado.



303.a Form 2

Frei A Pad

Frei Well A3 Location Plat

Section 7, Township 6 South, Range 91 West



River Valley Survey, Inc.  
110 East 3rd. Street, Suite 213  
Rifle, Colorado 81650  
Ph: 970-379-7846

Project: RVS 06001-38

Field Date: 07-18-13

Scale: 1" = 1500'

Date: 08-07-13

Sheet: 1 of 1