



WELL LOCATION FOR: TABULA RASA PARTNERS, LLC
 WELL NO.: ANDREATTA #3
 THIS DETAIL ATTACHED TO THE WELL PLAT OF THE ABOVE WELL
 CURRENT LAND USE: RANGE LAND

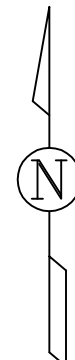

SCALE 1" = 200'

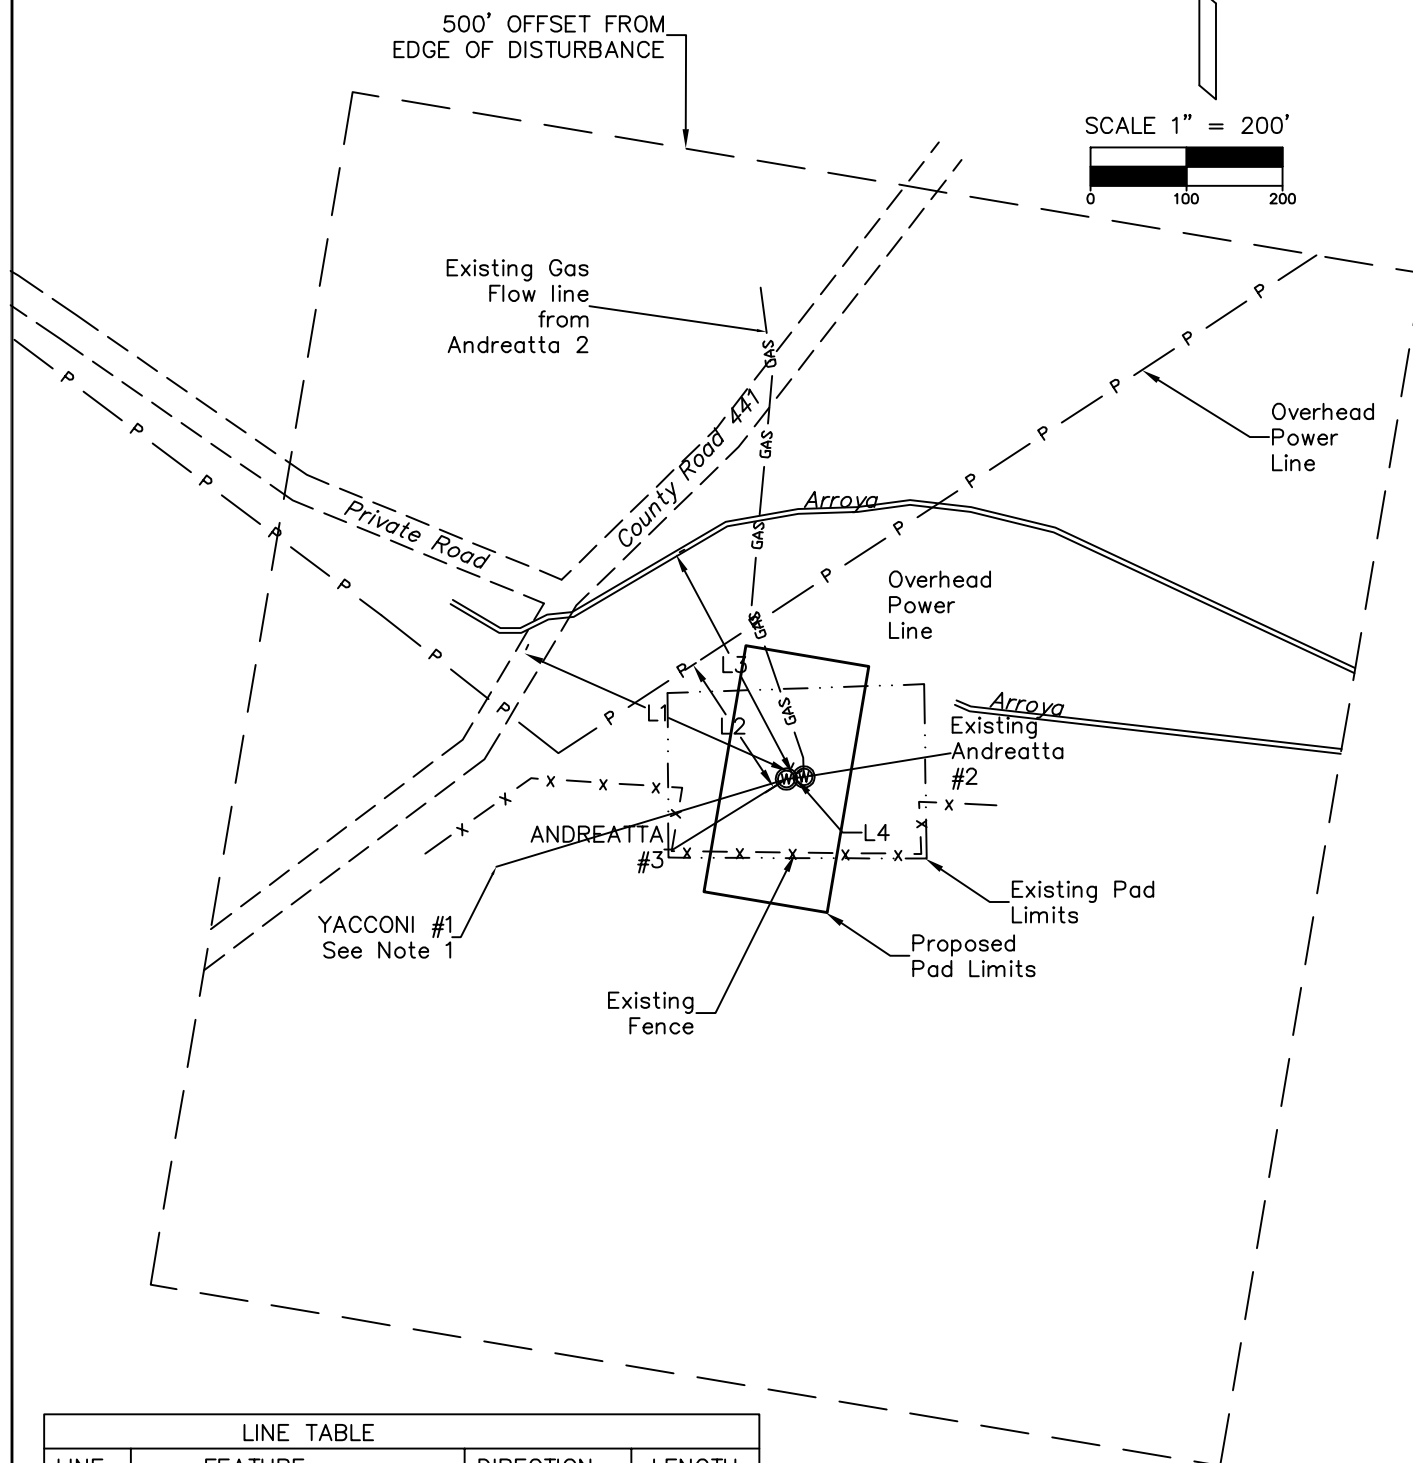

LINE TABLE

LINE	FEATURE	DIRECTION	LENGTH
L1	C.R. 441	N 67° W	300'
L2	OVERHEAD POWER	N 33° W	150'
L3	ARROYO	N 28° W	260'
L4	ANDREATTA 2 GAS WELL	N 83° E	18'
L5	YACCONI #1 (see note 1)	S 73° W	315'

NOTES:

1) YACCONI #1 WELL SITE (circa 1945) BASED SOLELY ON INFORMATION FROM COGCC WEBSITE. NO PHYSICAL EVIDENCE OF WELL SITE WAS FOUND.