

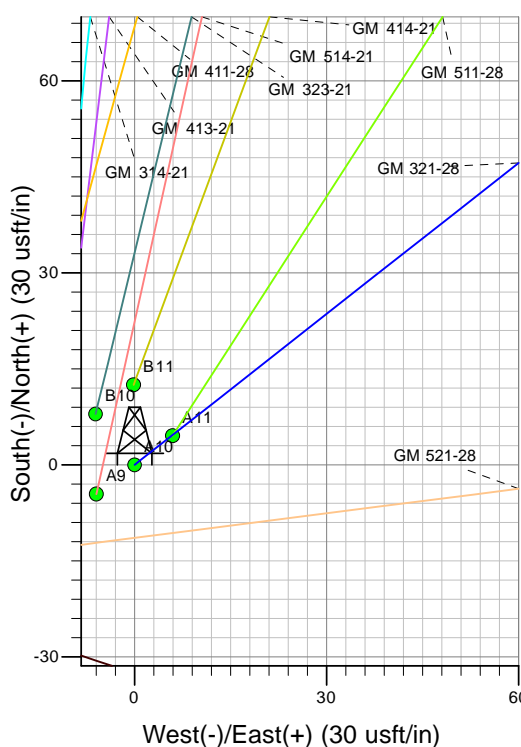


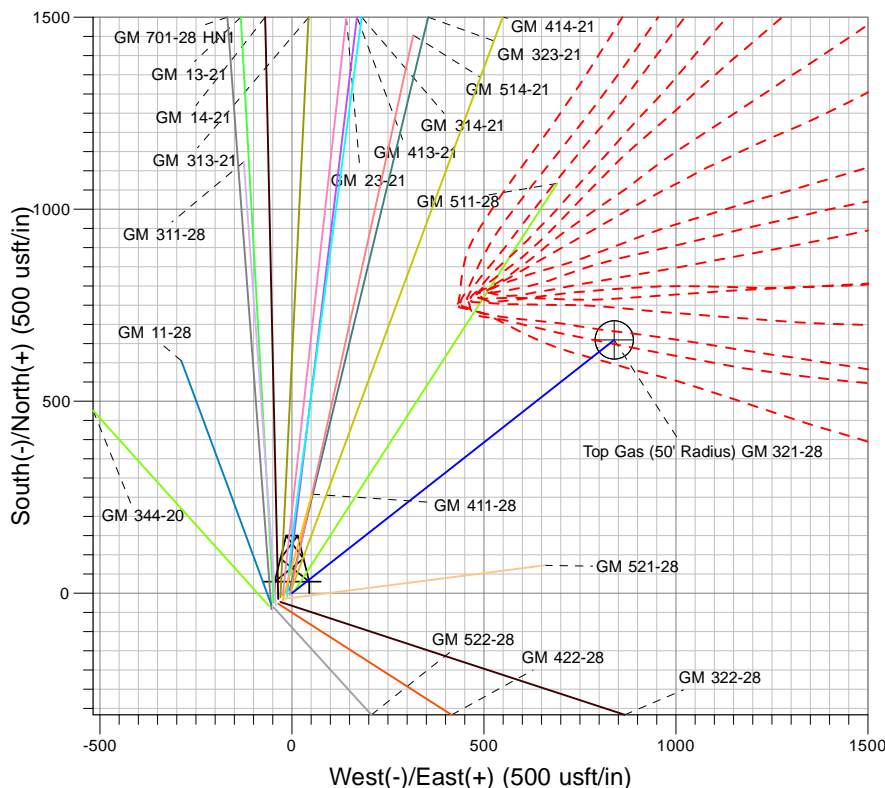

Well Name: GM 321-28
 Surface Location: GM 11-28 Pad
 North American Datum 1983 , US State Plane 1983, Colorado Central Zone
 Ground Elevation: 5604.00

+N/-S	+E/-W	Northing	Easting	Latitude	Longitude	Slot
0.00	0.00	1617286.81	2260967.29	39.49898	-108.11930	A10

KELLY BUSHING @ 5626.00usft (Cyclone 17 (22' RKB) kjs)

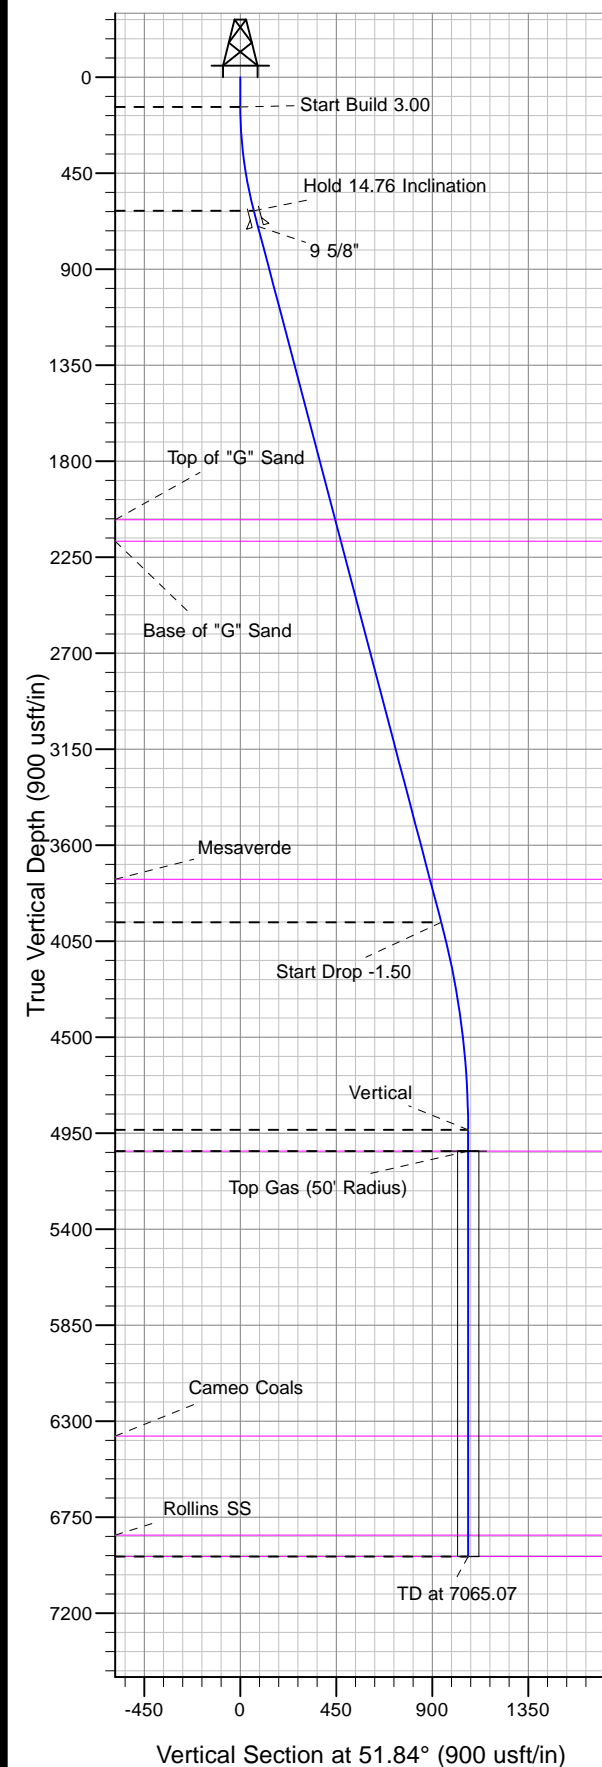

Project: SG 28-06S-096W
 Site: GM 11-28 Pad
 Well: GM 321-28
 Design #1 14Jun13 kjs

Azimuths to True North
 Magnetic North: 10.15°
 Magnetic Field
 Strength: 52037.2snT
 Dip Angle: 65.66°
 Date: 6/14/2013
 Model: IGRF2010

ANNOTATIONS

TVD	MD	Inc	Azi	+N/-S	+E/-W	Vsect	Departure	Annotation
140.00	140.00	0.00	0.00	0.00	0.00	0.00	0.00	Start Build 3.00
626.54	631.96	14.76	51.84	38.94	49.54	63.01	63.01	Hold 14.76 Inclination
3961.93	4081.15	14.76	51.84	581.89	740.40	941.69	941.69	Start Drop -1.50
4935.00	5065.07	0.00	0.00	659.76	839.48	1067.71	1067.71	Vertical
5035.00	5165.07	0.00	0.00	659.76	839.48	1067.71	1067.71	Top Gas
6935.00	7065.07	0.00	0.00	659.76	839.48	1067.71	1067.71	TD at 7065.07