

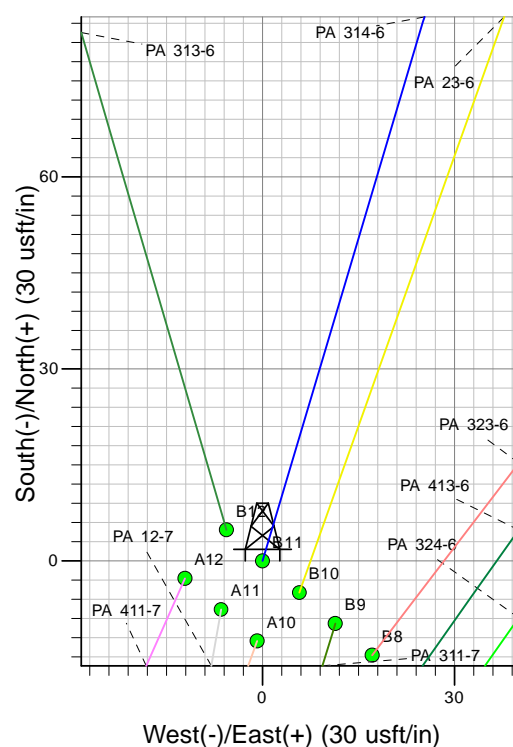


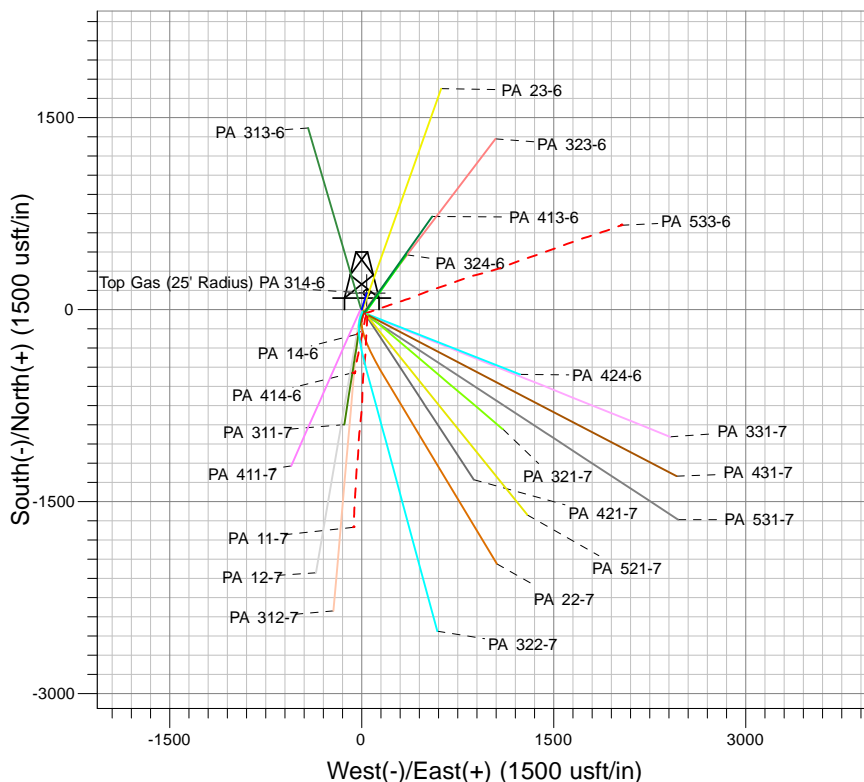

Well Name: PA 314-6
 Surface Location: PA 14-6 Pad
 North American Datum 1983 , US State Plane 1983, Colorado Central Zone
 Ground Elevation: 5153.00

+N/-S	+E/-W	Northing	Easting	Latitude	Longitude	Slot
0.00	0.00	1603177.50	2281086.70	39.46183	-108.04662	B 11

KELLY BUSHING @ 5179.00usft (Nabors (26' RKB))

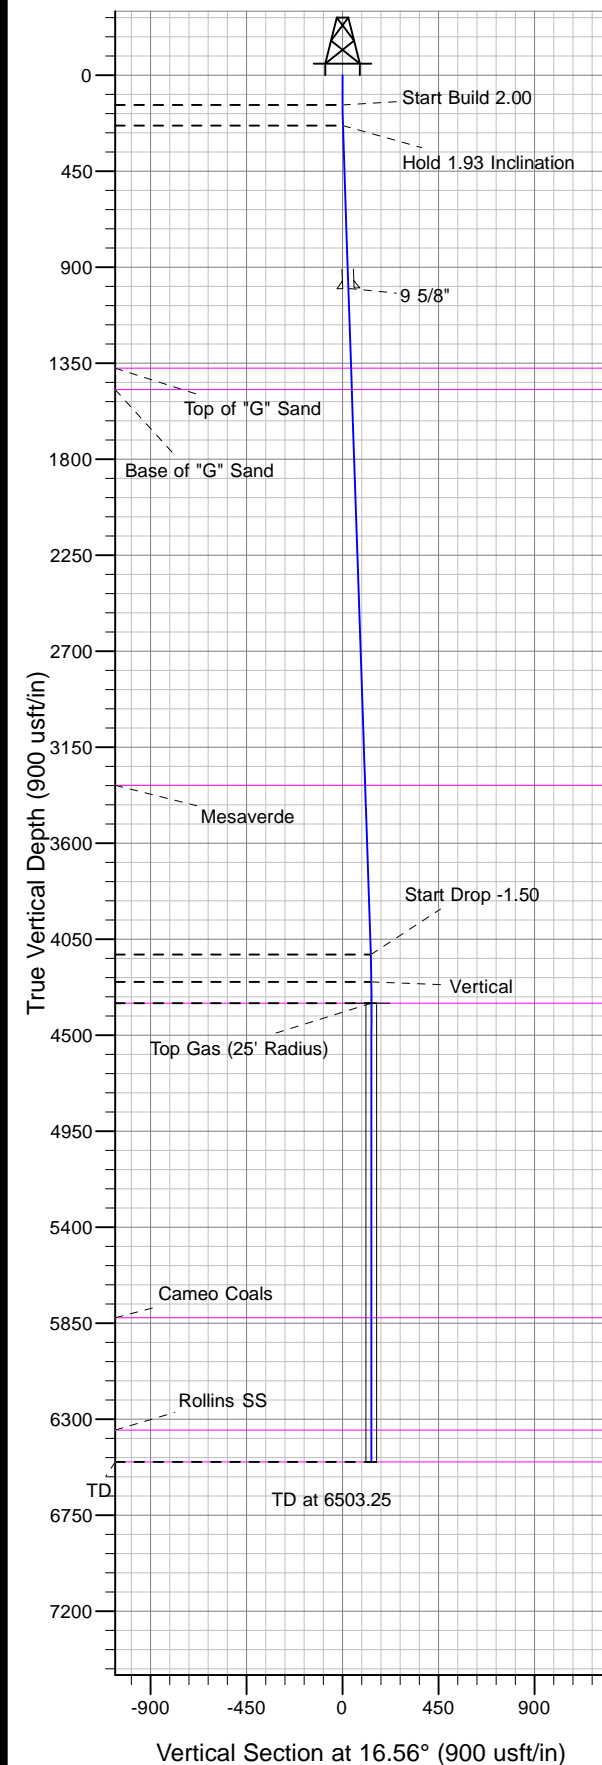

Project: PA 06-07S-095W
 Site: PA 14-6 Pad
 Well: PA 314-6
 Plan #2 13Nov12 kjs

Azimuths to True North
 Magnetic North: 11.47°

Magnetic Field
 Strength: 53028.8snT
 Dip Angle: 65.95°
 Date: 12/31/2004
 Model: IGRF2000

ANNOTATIONS

TVD	MD	Inc	Azi	+N/-S	+E/-W	Vsect	Departure	Annotation
140.00	140.00	0.00	0.00	0.00	0.00	0.00	0.00	Start Build 2.00
236.47	236.49	1.93	16.56	1.56	0.46	1.62	1.62	Hold 1.93 Inclination
4122.37	4124.59	1.93	16.56	127.06	37.78	132.56	132.56	Start Drop -1.50
4251.00	4253.25	0.00	0.00	129.14	38.40	134.73	134.73	Vertical
4351.00	4353.25	0.00	0.00	129.14	38.40	134.73	134.73	Top Gas
6501.00	6503.25	0.00	0.00	129.14	38.40	134.73	134.73	TD at 6503.25