




Lease Name: State #16-3

Legals: SWSE – Sec. 16, T4N, R67W

County: Weld County, Colorado

API#: 05-123-13864

Proposed Plugging Plan

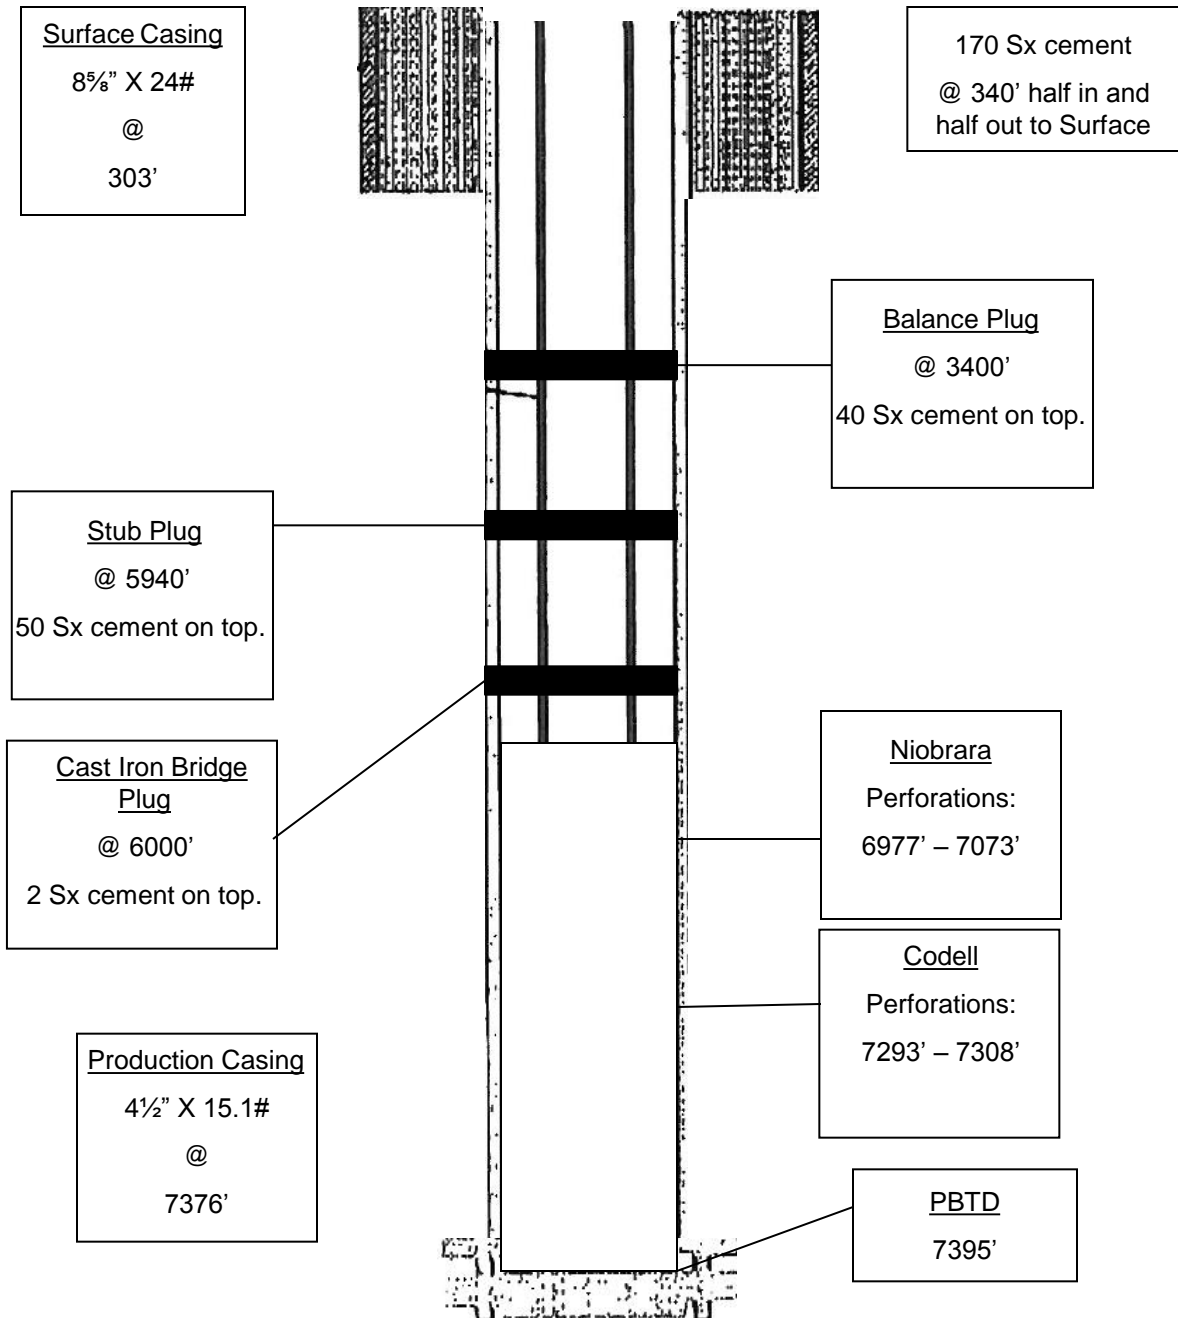

Wellbore Diagram