

# T4N, R62W, 6th P.M.


2012 Private Alum. Cap,  
#34995, 0.2' High,  
N/S/E/W Fence Corner  
Lat: 40.290258°  
Long: 104.376375°

2011 UELS Alum.  
Cap, 0.3' High  
Lat: 40.290169°  
Long: 104.357483°

## ANSCHUTZ EXPLORATION CORPORATION

Well location, ANSCHUTZ #1-30H, located as shown in the SE 1/4 NE 1/4 of Section 30, T4N, R62W, 6th P.M., Weld County, Colorado.

S89°34'43"E - 5271.45' (Meas.)

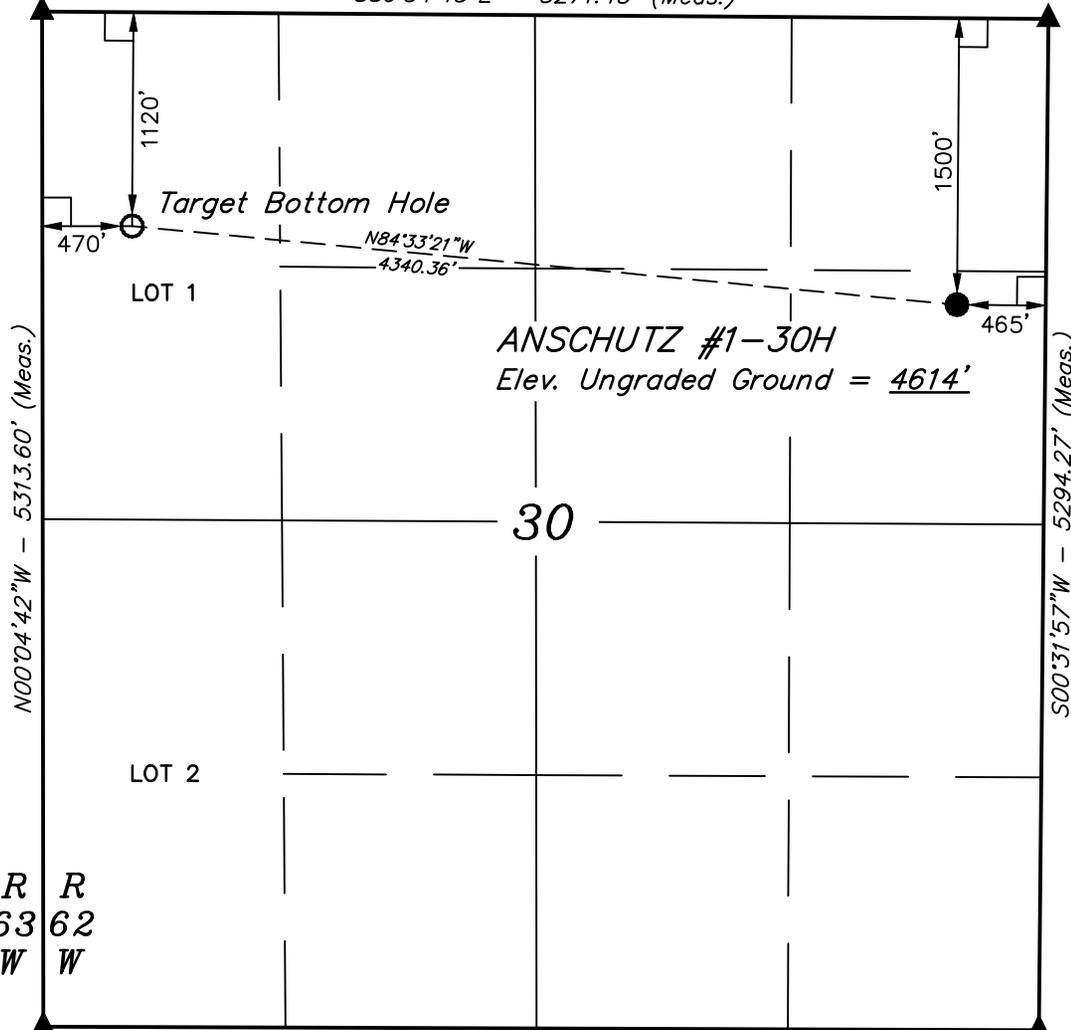


### BASIS OF ELEVATION

SPOT ELEVATION LOCATED AT THE NORTHEAST CORNER OF SECTION 24, T5N, R62W, 6th. P.M. TAKEN FROM THE POINT OF ROCKS, QUADRANGLE, COLORADO, WELD COUNTY, 7.5 MINUTE QUAD (TOPOGRAPHIC MAP) PUBLISHED BY THE UNITED STATES DEPARTMENT OF THE INTERIOR, GEOLOGICAL SURVEY. SAID ELEVATION IS MARKED AS BEING 4530 FEET.

### BASIS OF BEARINGS

BASIS OF BEARINGS IS A G.P.S. OBSERVATION.

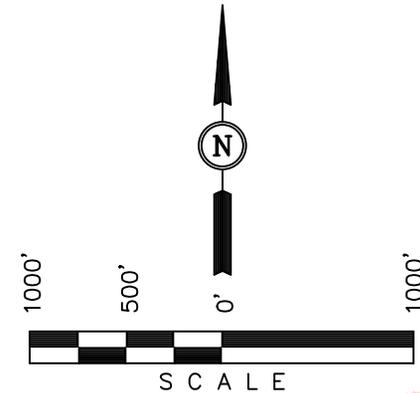

### CERTIFICATION

THIS IS TO CERTIFY THAT THE ABOVE PLAT WAS PREPARED FROM FIELD NOTES OF ACTUAL SURVEYS MADE BY ME OR UNDER MY SUPERVISION AND THAT THE SAME ARE TRUE AND CORRECT TO THE BEST OF MY KNOWLEDGE AND BELIEF.

*[Signature]*  
REGISTERED LAND SURVEYOR  
REGISTRATION NO. 28285  
STATE OF COLORADO  
07-26-13

REVISED: 07-26-13

**UINTAH ENGINEERING & LAND SURVEYING**  
85 SOUTH 200 EAST - VERNAL, UTAH 84078  
(435) 789-1017

2011 Private Alum. Cap,  
#38070, 0.3' Below Ground,  
N/S/E/W Fence Corner  
Lat: 40.275678°  
Long: 104.376325°

2013 UELS Alum. Cap,  
#28285, 0.3' High,  
Fence E/W/S  
Lat: 40.275642°  
Long: 104.357639°

### LEGEND:

- └─┘ = 90° SYMBOL
- = PROPOSED WELL HEAD.
- ▲ = SECTION CORNERS LOCATED.

PDOP = 1.8

NAD 83 (TARGET BOTTOM HOLE)	NAD 83 (SURFACE LOCATION)
LATITUDE = 40°17'13.84" (40.287178)	LATITUDE = 40°17'09.82" (40.286061)
LONGITUDE = 104°22'28.85" (104.374681)	LONGITUDE = 104°21'33.10" (104.359194)
NAD 27 (TARGET BOTTOM HOLE)	NAD 27 (SURFACE LOCATION)
LATITUDE = 40°17'13.91" (40.287197)	LATITUDE = 40°17'09.89" (40.286081)
LONGITUDE = 104°22'27.02" (104.374172)	LONGITUDE = 104°21'31.27" (104.358686)

SCALE 1" = 1000'	DATE SURVEYED: 07-19-13	DATE DRAWN: 07-22-13
PARTY D.N. G.W. J.S.	REFERENCES G.L.O. PLAT	
WEATHER HOT	FILE ANSCHUTZ EXPLORATION CORPORATION	