



Well Name: PA 424-6
 Surface Location: PA 14-6 Pad
 North American Datum 1983 , US State Plane 1983, Colorado Central Zone
 Ground Elevation: 5153.00

+N/-S
 0.00

+E/-W
 0.00

Northing
 1603141.80




Easting
 2281125.90

Latitude
 39.46173

Longitude
 -108.04648

Slot
 B4

KELLY BUSHING @ 5179.00usft (Nabors (26' RKB))

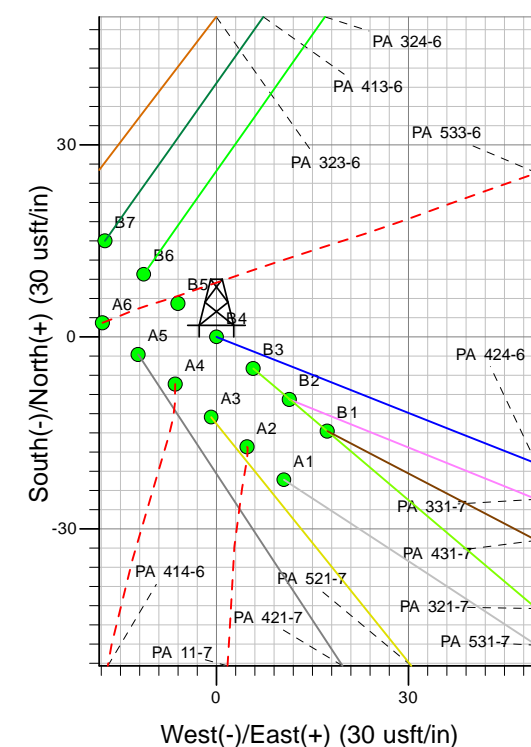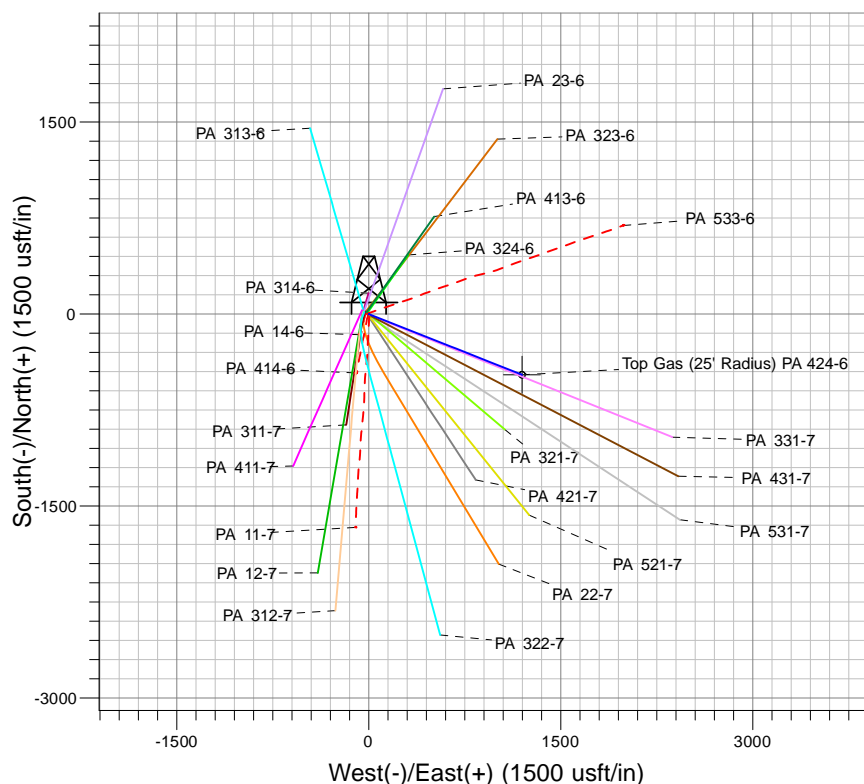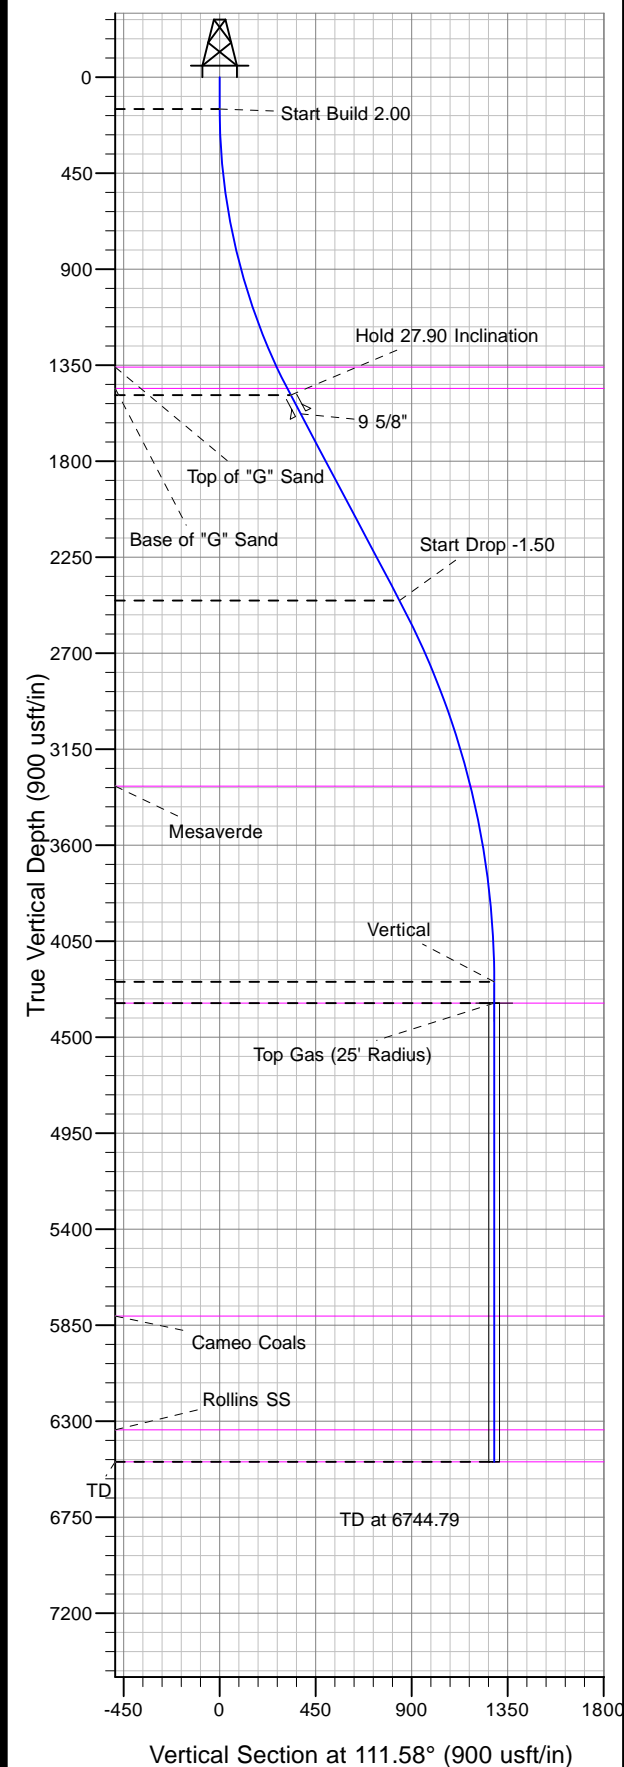

Project: PA 06-07S-095W
 Site: PA 14-6 Pad
 Well: PA 424-6
 Plan #2 13Nov12 kjs



Azimuths to True North
 Magnetic North: 11.47°
 Magnetic Field
 Strength: 53028.7snT
 Dip Angle: 65.95°
 Date: 12/31/2004
 Model: IGRF2000

ANNOTATIONS

MD	Inc	Azi	TVD	+N/-S	+E/-W	Vsect	Departure	Annotation
150.00	0.00	0.00	150.00	0.00	0.00	0.00	0.00	Start Build 2.00
1545.00	27.90	111.58	1490.52	-122.49	309.64	332.99	332.99	Hold 27.90 Inclination
2634.79	27.90	111.58	2453.64	-310.07	783.83	842.93	842.93	Start Drop -1.50
4494.79	0.00	0.00	4241.00	-473.38	1196.69	1286.92	1286.92	Vertical
4594.79	0.00	0.00	4341.00	-473.38	1196.69	1286.92	1286.92	Top Gas
6744.79	0.00	0.00	6491.00	-473.38	1196.69	1286.92	1286.92	TD at 6744.79