

WHITING OIL & GAS CORP.

LOCATION DRAWING FOR

RAZOR 21 PRODUCTION FACILITY PAD
SECTION 21, T10N, R58W, 6th P.M.
410' FNL 1309' FEL

SCALE: 1" = 300'

DATE: 08-14-13


DRAWN BY: J.S.



500' Offset
from Edge of
Disturbance

SECTION 16

SECTION 21

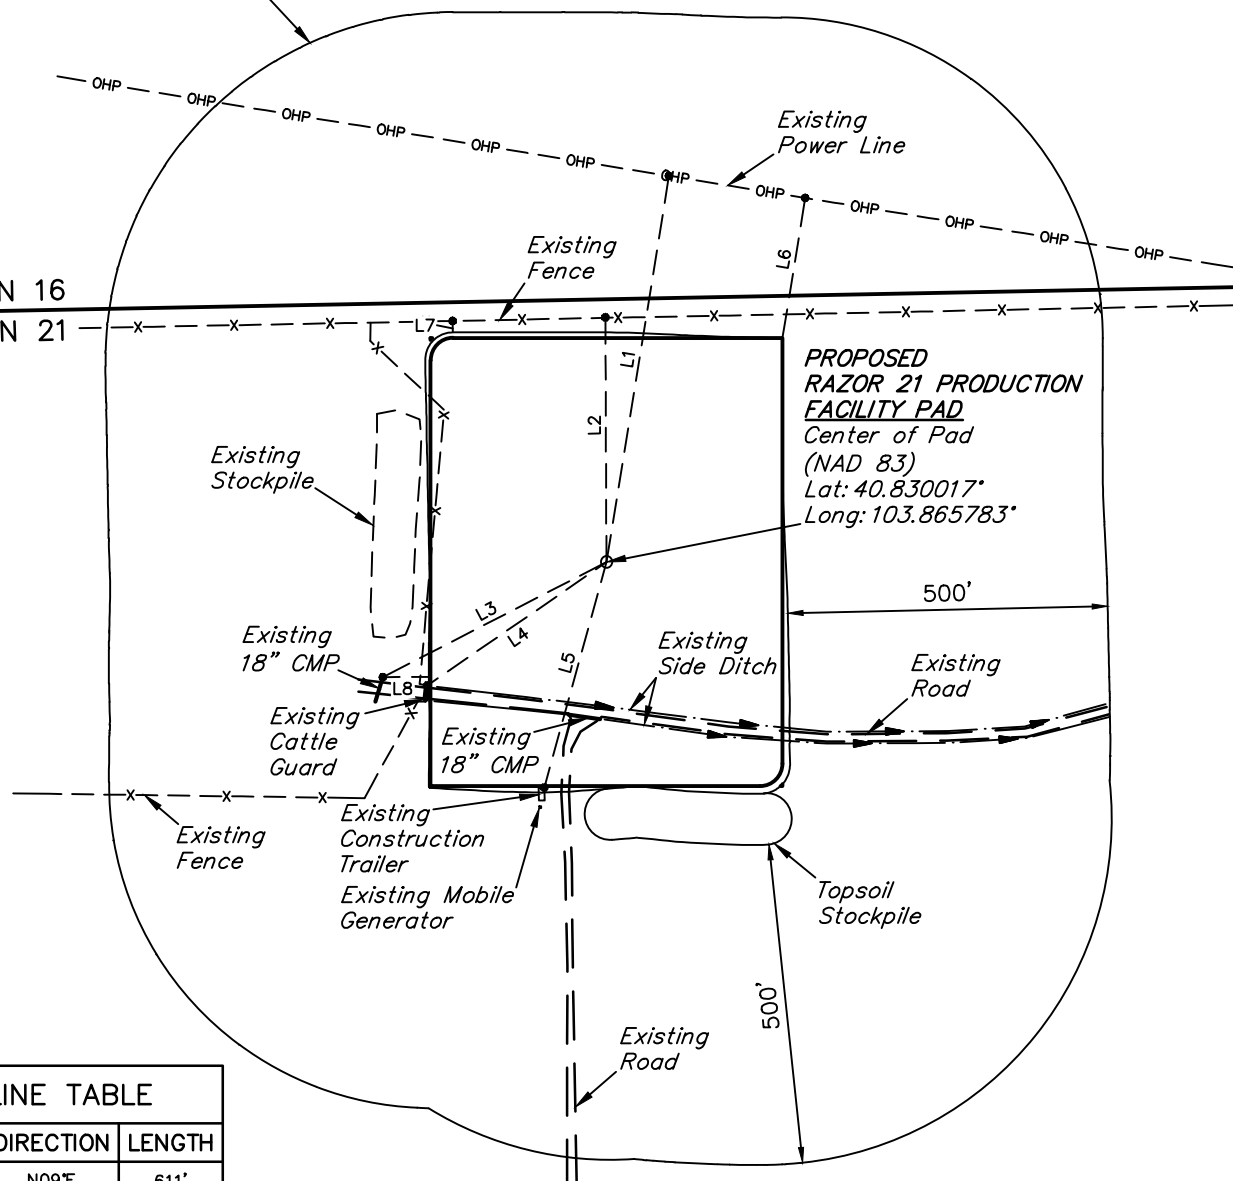

LINE TABLE

LINE	DIRECTION	LENGTH
L1	N09°E	611'
L2	NORTH	382'
L3	S63°W	393'
L4	S55°W	340'
L5	S15°W	365'
L6	N09°E	221'
L7	N01°W	18'
L8	WEST	72'

UINTAH ENGINEERING & LAND SURVEYING

85 So. 200 East * Vernal, Utah 84078 * (435) 789-1017