

Narraguinne State 1 (BEFORE P&A)			
DESCRIPTION	DEPTH	WELLBORE	WELL HISTORY



<b>WELL:</b>	Narraquinnep State 1			
<b>LOCATION:</b>	SENE	36	40N	16W
	FNL: 2,011' FEL: 606'			
<b>FORMATION:</b>	Gothic			
<b>API #:</b>	05-033-06131			
<b>Field:</b>	Wildcat			
<b>CLASSIFICATION:</b>				
<b>CURRENT STATUS:</b>	PR			
<b>Spud:</b>	07/11/07			

---

<b>TUBULAR DATA</b>							
<u>Type</u>	<u>Size</u>	<u>Weight</u>	<u>Grade</u>	<u>Top</u>	<u>Bottom</u>	<u>Burst</u>	<u>Collapse</u>
Surface	9 5/8"	36.0 ppf	-	0	2,566'		
Production	5 1/2"	17 ppf	-	0	5995'		
Tubing	2 3/8"	4.6 ppf	-	0	UNK		

Narraguinnep State 1 (AFTER P&A)			
DESCRIPTION	DEPTH	WELLBORE	WELL HISTORY




<b>WELL:</b>	Narraquinnep State 1		
<b>LOCATION:</b>	SENE 36 40N 16W FNL: 2,011' FEL: 606'		
<b>FORMATION:</b>	Gothic		
<b>API #:</b>	05-033-06131		
<b>Field:</b>	Wildcat		
<b>CLASSIFICATION:</b>			
<b>CURRENT STATUS:</b>	PR		
<b>Spud:</b>	07/11/07		

---


<b>TUBULAR DATA</b>							
<u>Type</u>	<u>Size</u>	<u>Weight</u>	<u>Grade</u>	<u>Top</u>	<u>Bottom</u>	<u>Burst</u>	<u>Collapse</u>
Surface	9 5/8"	36.0 ppf	-	0	2,566'		
Production	5 1/2"	17 ppf	-	0	5995'		
Tubing	2 3/8"	4.6 ppf					

Narraquinnep State 1 (BEFORE P&A)

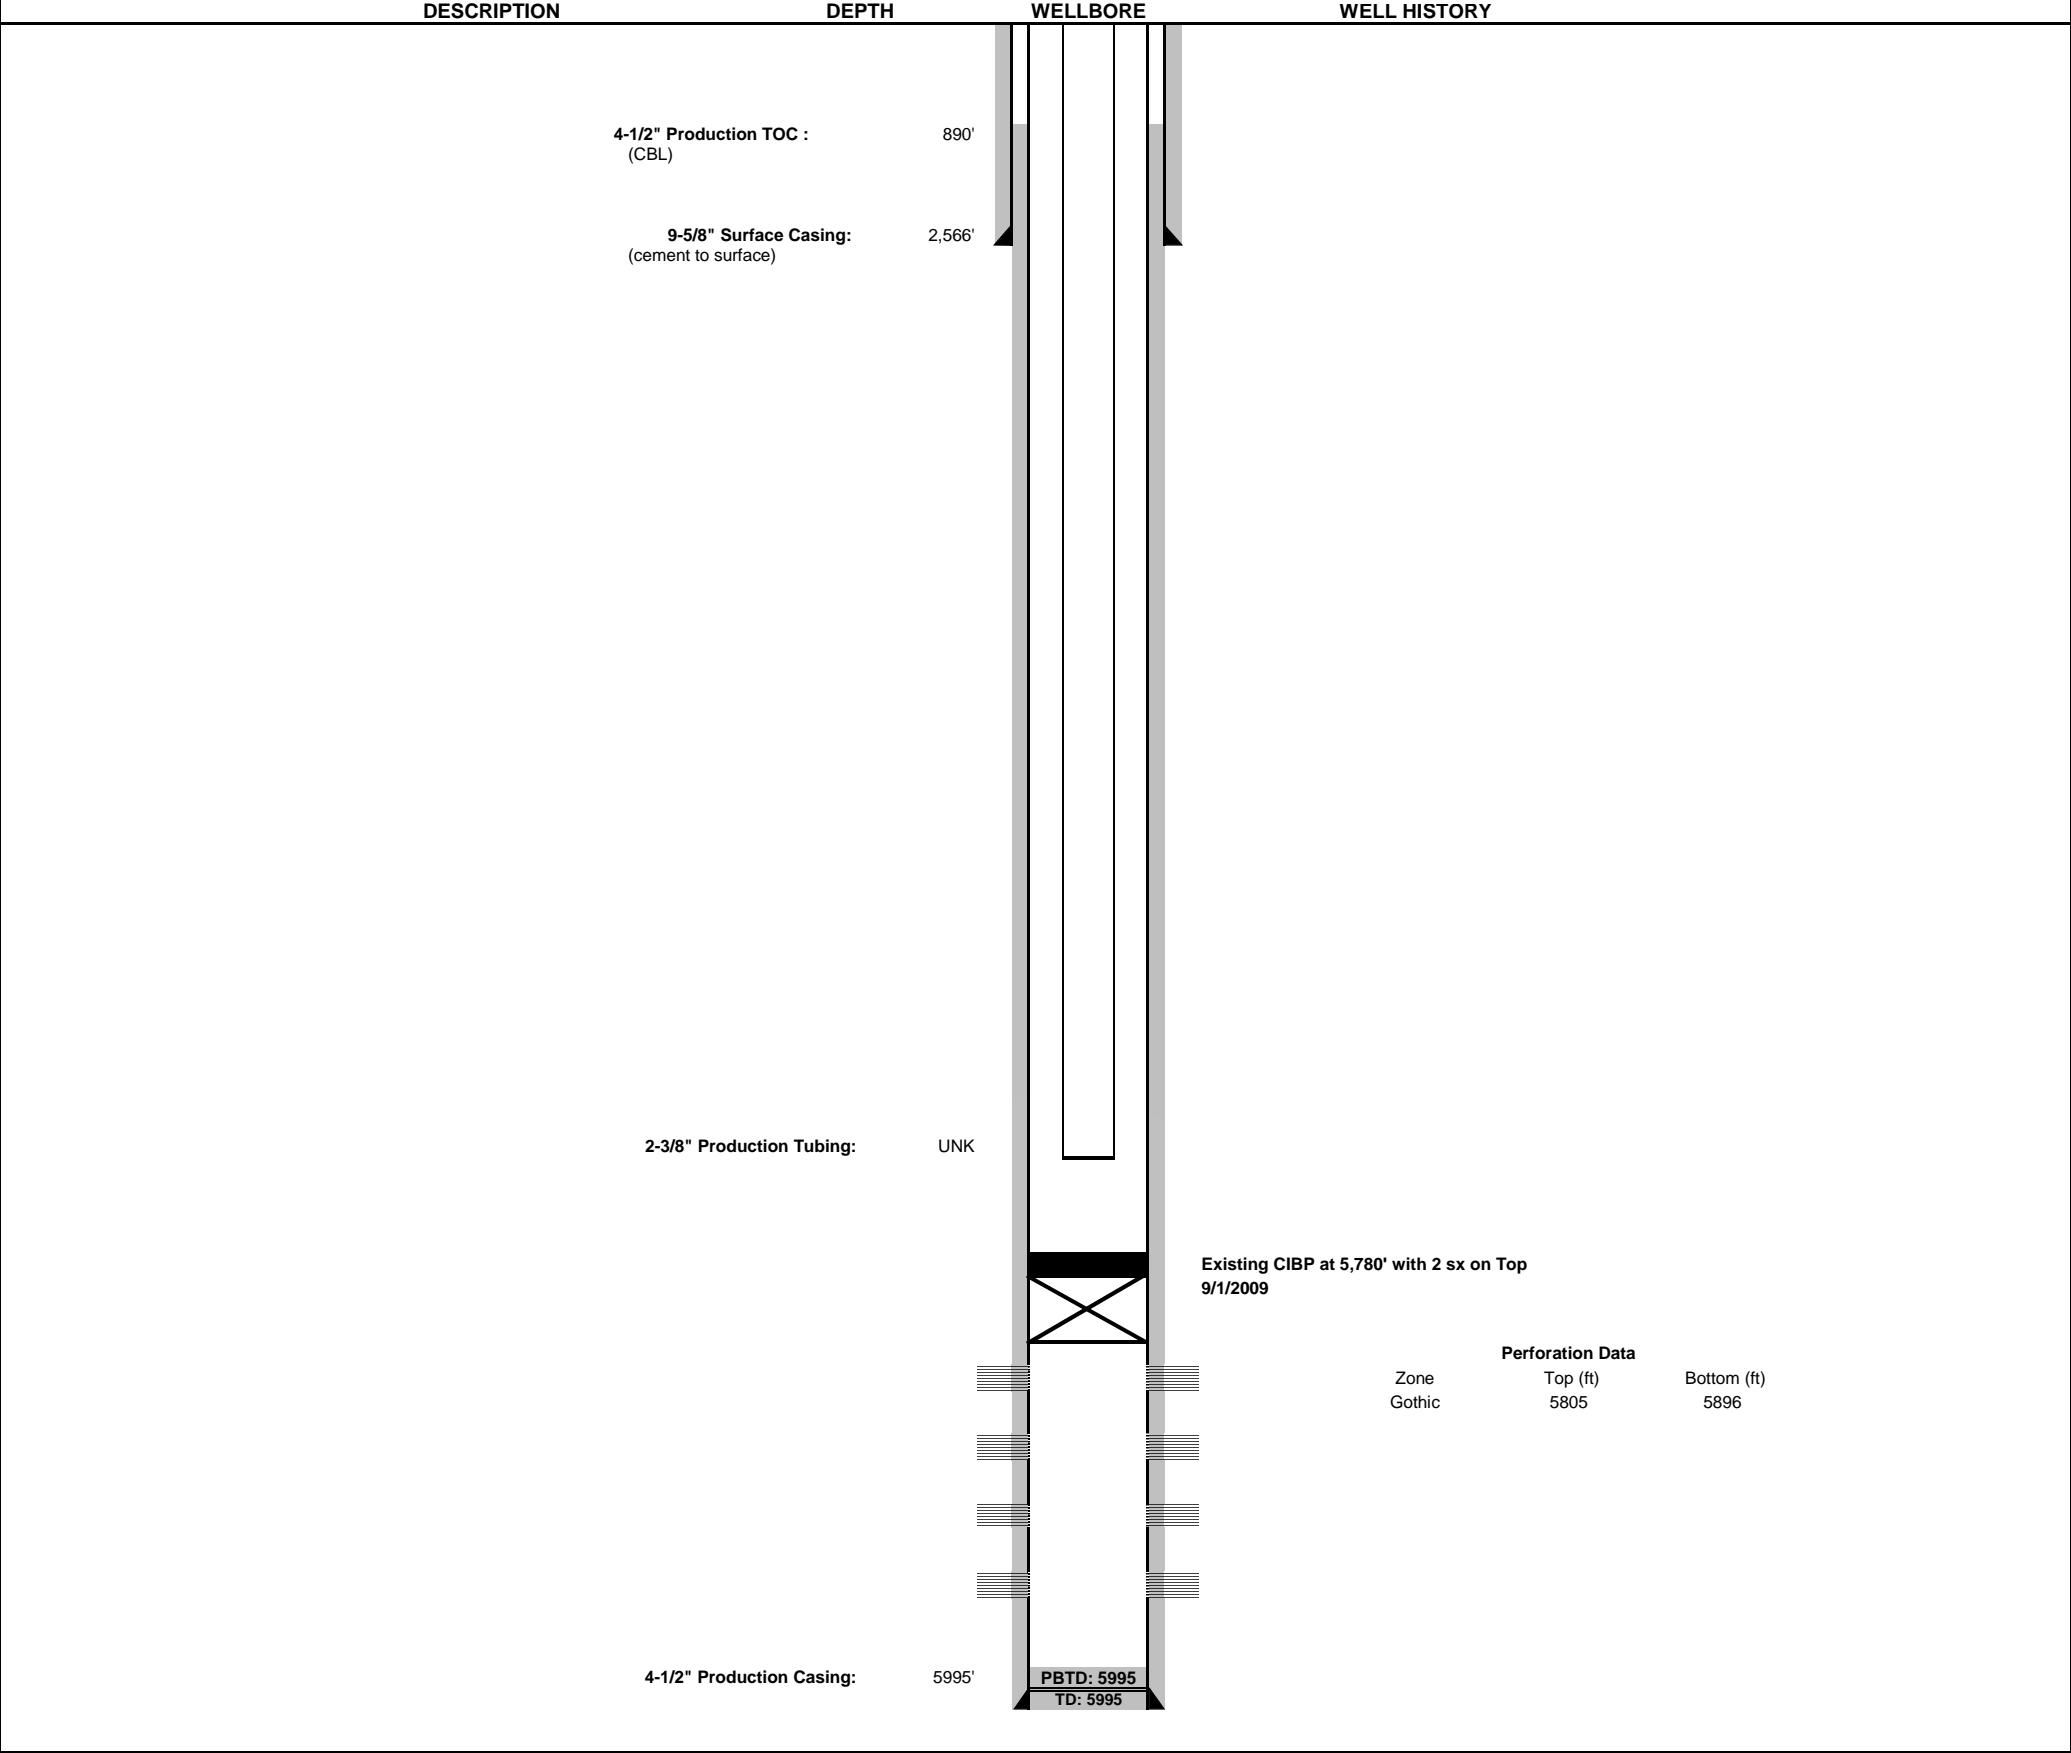

**WELL:** Narraquinnep State 1  
**LOCATION:** SENE 36 40N 16W  
FNL: 2,011' FEL: 606'  
**FORMATION:** Gothic  
**API #:** 05-033-06131  
**Field:** Wildcat  
**CLASSIFICATION:**  
**CURRENT STATUS:** PR  
**Spud:** 07/11/07

TUBULAR DATA							
Type	Size	Weight	Grade	Top	Bottom	Burst	Collapse
Surface	9 5/8"	36.0 ppf	-	0	2,566'		
Production	5 1/2"	17 ppf	-	0	5995'		
Tubing	2 3/8"	4.6 ppf	-	0	UNK		

 

Narraguinnep State 1 (AFTER P&A)			
DESCRIPTION	DEPTH	WELLBORE	WELL HISTORY



<b>WELL:</b>	Narraquinnep State 1		
<b>LOCATION:</b>	SENE      36      40N      16W	FNL: 2,011'    FEL: 606'	
<b>FORMATION:</b>	Gothic		
<b>API #:</b>	05-033-06131		
<b>Field:</b>	Wildcat		
<b>CLASSIFICATION:</b>			
<b>CURRENT STATUS:</b>	PR		
<b>Spud:</b>	07/11/07		

---

<b>TUBULAR DATA</b>							
<u>Type</u>	<u>Size</u>	<u>Weight</u>	<u>Grade</u>	<u>Top</u>	<u>Bottom</u>	<u>Burst</u>	<u>Collapse</u>
Surface	9 5/8"	36.0 ppf	-	0	2,566'		
Production	5 1/2"	17 ppf	-	0	5995'		
Tubing	2 3/8"	4.6 ppf					