
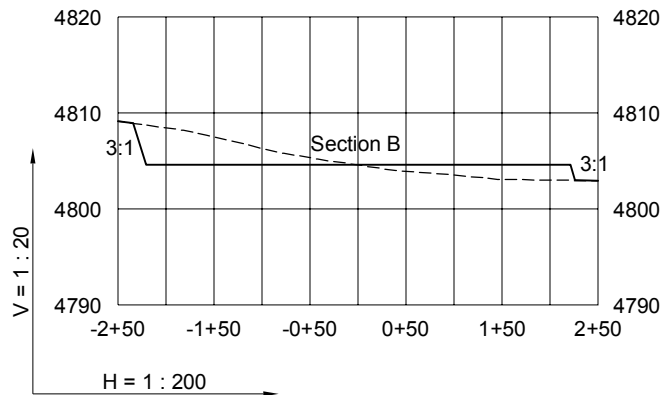


CONSTRUCTION LAYOUT DRAWING

2 of 2

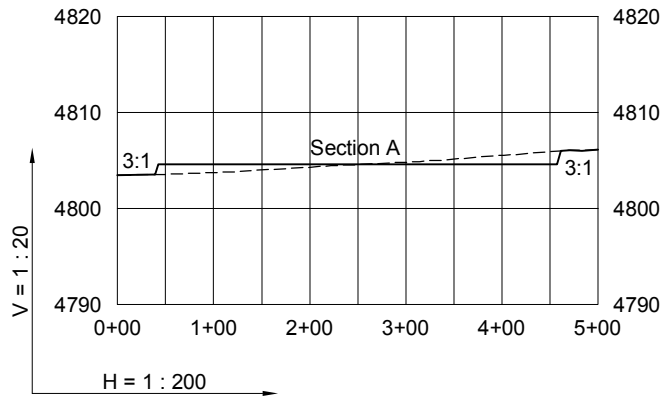

9/9/13

Existing Ground
Proposed Grade

GEO SURV

LAND SURVEYING AND MAPPING
LAFAYETTE - WINTER PARK
Ph 303 666 0379 Fx 303 665 6320

CARRIZO NIOBRARA LLC
BRINGELSON RANCH 6-34-9-58 PAD

NW1/4 NW1/4 SEC. 34 T9N R58W
6th PM WELD COUNTY COLORADO