

# Webber Edith #1 API 05-123-07819 - Proposed WBD (P&A)

12-1/4" Surface Hole  
7-7/8" Prod Hole

WBD Created By: Mike Lucas 970-339-1094

## Existing

KB: 4904

GL: 4892

Base Fox Hills @ Behind Pipe

12.25" Surface hole 0- 420  
8.625" 24# J-55 Surf Csg 0 - 413

7 .875" Production hole 420 - 8000

4.5" 11.6# K-55 Prod Csg 0 - 92

4.5" 10.5# K-55 Prod Csg 92 - 6698

4.5" 11.6# K-55 Prod Csg 6698 - 7990

TOC Top @ 3940-4400

Top of Sussex @ 4490

Base of Shannon @ 5070

NOTE: Csg wt. transition from 4.5" 10.5# to  
11.6# at 6698

TOC Top @ 6780-7278

NB Top @ 7070

TOC @ 7322-7790


FISH: milled up remains of CIRC @ 7332

CD Top 7363

CIBP with Sand Cap 7420 - 7442

JS perfs @ 7835- 7880

TD @ 8000

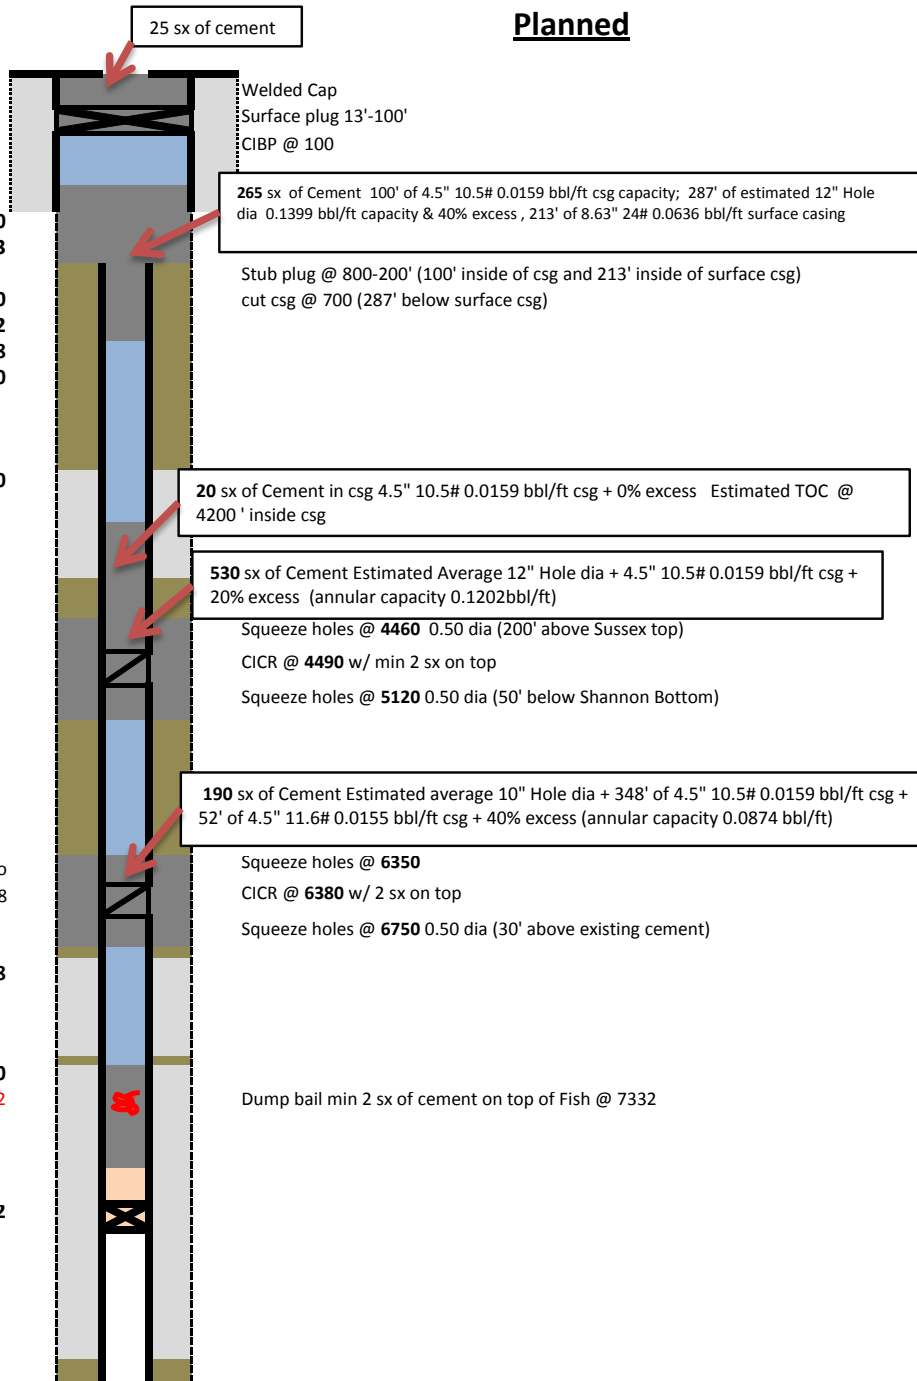

	Fresh Water with Biocide
	Mud
	Existing Cement
	New Cement
	Sand Plug