


Geologist Information

General: Existing location, 8 new wells (5 existing wells)
Ownership: Fed Surface, Fed Minerals
SUA Status: N/A
Spacing Units: N/2 320 acre unit
Adjacent Owners: Exxon

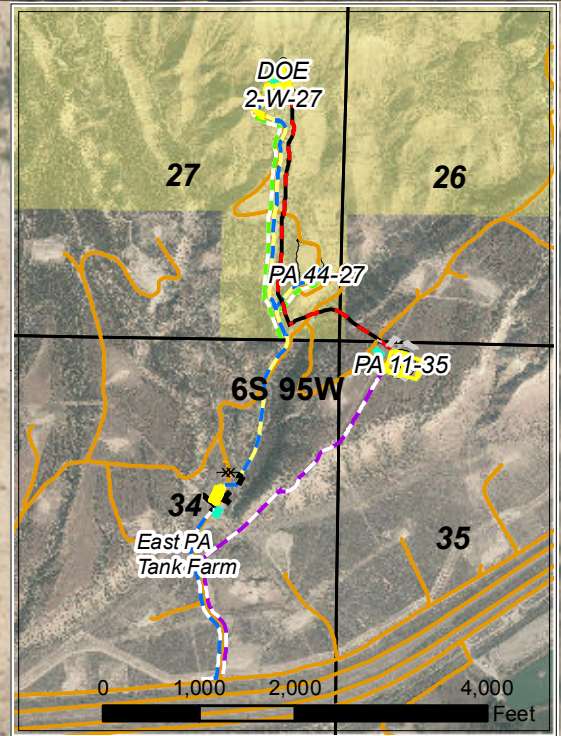

0 62.5 125 250 Feet

Plan of Development

Access: Existing access will be modified near the PA 44-27 and DOE 2-W-27 to reduce existing road grades.
Drilling: Efficiency Rig
Cuttings: Cuttings managed on surface on the northern most cut slope of the pad.
SIMOPS: Yes
Completions: Completions will frac from the remote frac pad - PA 11-35 frac pad (Puckett surface) and 3-4.5" surface frac lines will be run from frac pad to DOE 2-W-27 pad. A water supply line will be run from the PA 11-35 frac pad along existing roads/pipeline corridors to a tie-in near the main road.
Flowback: To PA 11-35 Frac Pad
Production: Production equipment to be place on the south west corner of the pad. Condensate and water to be piped to the proposed East Parachute Tank Farm (Exxon surface) tank pad.
Pipeline: A new 8" gas/4" produced water line/1-2" condensate lines are needed. We also have plans to install up to a 6" injection line for future injection.

Legend

- Proposed Road
- Proposed Cuttings Management Area
- Proposed Production Equipment Area
- Proposed Daylight Line
- Proposed Pad or Pit
- Temporary Surface Water Supply (10")
- Proposed Frac Lines (3-4.5")
- Proposed Gas Pipeline
- 4" Waterline & 2" Condensate
- 4" Waterline Only
- Existing Road
- Existing Pad
- BLM

WPX Energy Rocky Mountain, LLC

DOE 2-W-27 Plan of Development
T6S R95W, Section 27

Date Prepared: July 29, 2013

