


MULTI-WELL PLAN

CIRCLE B 6-66-9 PAD

THIS MAP DOES NOT REPRESENT A BOUNDARY SURVEY

SECTION: 9
TOWNSHIP: 6N
RANGE: 66W

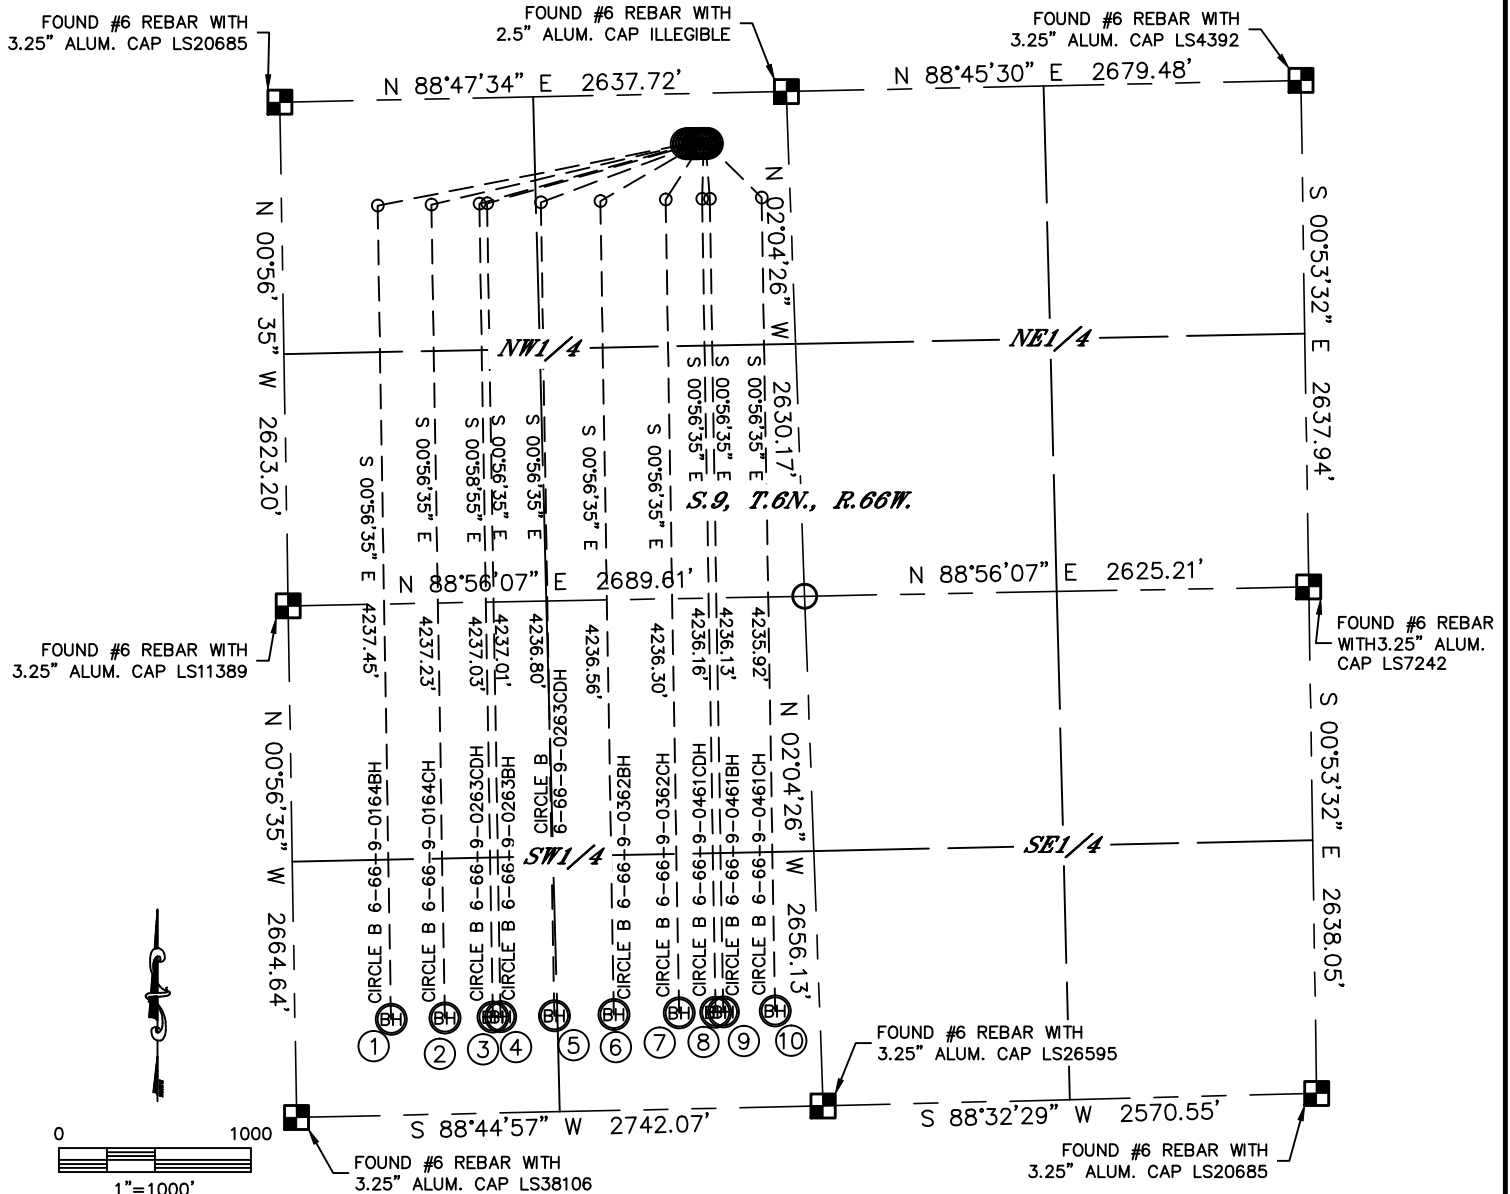

- | | | | | |
|---|---|--|---|---|
| <p>①</p> <p>—BOTTOM HOLE—
CIRCLE B 6-66-9-0164BH
500' FSL
500' FWL
LAT: 40.49680°N
LONG: 104.79063°W</p> | <p>②</p> <p>—BOTTOM HOLE—
CIRCLE B 6-66-9-0164CH
500' FSL
780' FWL
LAT: 40.49681°N
LONG: 104.78962°W</p> | <p>③</p> <p>—BOTTOM HOLE—
CIRCLE B 6-66-9-0263CDH
500' FSL
1030' FWL
LAT: 40.49682°N
LONG: 104.78872°W</p> | <p>④</p> <p>—BOTTOM HOLE—
CIRCLE B 6-66-9-0263BH
500' FSL
1070' FWL
LAT: 40.49682°N
LONG: 104.78858°W</p> | <p>⑤</p> <p>—BOTTOM HOLE—
CIRCLE B 6-66-9-0263CH
500' FSL
1350' FWL
LAT: 40.49683°N
LONG: 104.78757°W</p> |
| <p>⑥</p> <p>—BOTTOM HOLE—
CIRCLE B 6-66-9-0362BH
500' FSL
1660' FWL
LAT: 40.49684°N
LONG: 104.78646°W</p> | <p>⑦</p> <p>—BOTTOM HOLE—
CIRCLE B 6-66-9-0362CH
500' FSL
2000' FWL
LAT: 40.49686°N
LONG: 104.78524°W</p> | <p>⑧</p> <p>—BOTTOM HOLE—
CIRCLE B 6-66-9-0461CDH
500' FSL
2190' FWL
LAT: 40.49686°N
LONG: 104.78455°W</p> | <p>⑨</p> <p>—BOTTOM HOLE—
CIRCLE B 6-66-9-0461BH
500' FSL
2230' FWL
LAT: 40.49686°N
LONG: 104.78441°W</p> | <p>⑩</p> <p>—BOTTOM HOLE—
CIRCLE B 6-66-9-0461CH
500' FSL
2500' FWL
LAT: 40.49687°N
LONG: 104.78344°W</p> |



Lat40°, Inc. 1635 Foxtrail Drive, Suite 325 Loveland, CO 970-776-3321

MULTI-WELL PLAN

CIRCLE B 6-66-9 PAD

SECTION: 9
TOWNSHIP: 6N
RANGE: 66W



0 200
1"=200'

DATE: rev10/15/2013
PROJECT#: 2012112