

PDC Energy
 Peterson 14-2
 NESE 14 5N 64W
 Weld County, CO
 Proposed Wellbore - NOT TO SCALE!!!
 10/21/2013
 API#: 05-123-19379

GL Elevation: 4568'

Surface Casing:
8 5/8" 24# @ 360' W/ 220 sks cmt.

First String
4 1/2" 11.6# @ 6825' w/ 170 sks cmt

Second String
0

Parkman
3000'-4000'

Top of Cement:
3090'


Perforations	
Old:	Codell: 6706'-6711'
	Niobrara: 6522'-6530'
	0
	0
New:	0
	0
	0
	0

CIBP @ 6485'

Niobrara

Codell

PBTD:	6825'
Casing TD:	0

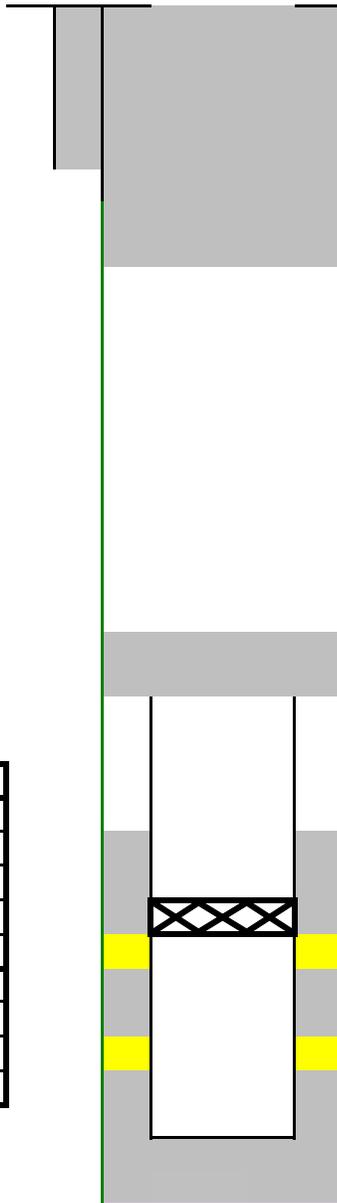

NOTES

TOC @ 3090', CIBP @ 6485' w/ 2 sx cement on top, Cut casing @ 3040', spot 50 sack stub plug @ 3040' to cover stub and Parkman/Sussex, Set 200 sack plug from 500' to surface