



Caerus Piceance LLC
LOCATION DRAWING FOR
NOLTE #14-796
SECTION 14, T7S, R96W, 6th P.M.
SE 1/4 SE 1/4

FIGURE #5

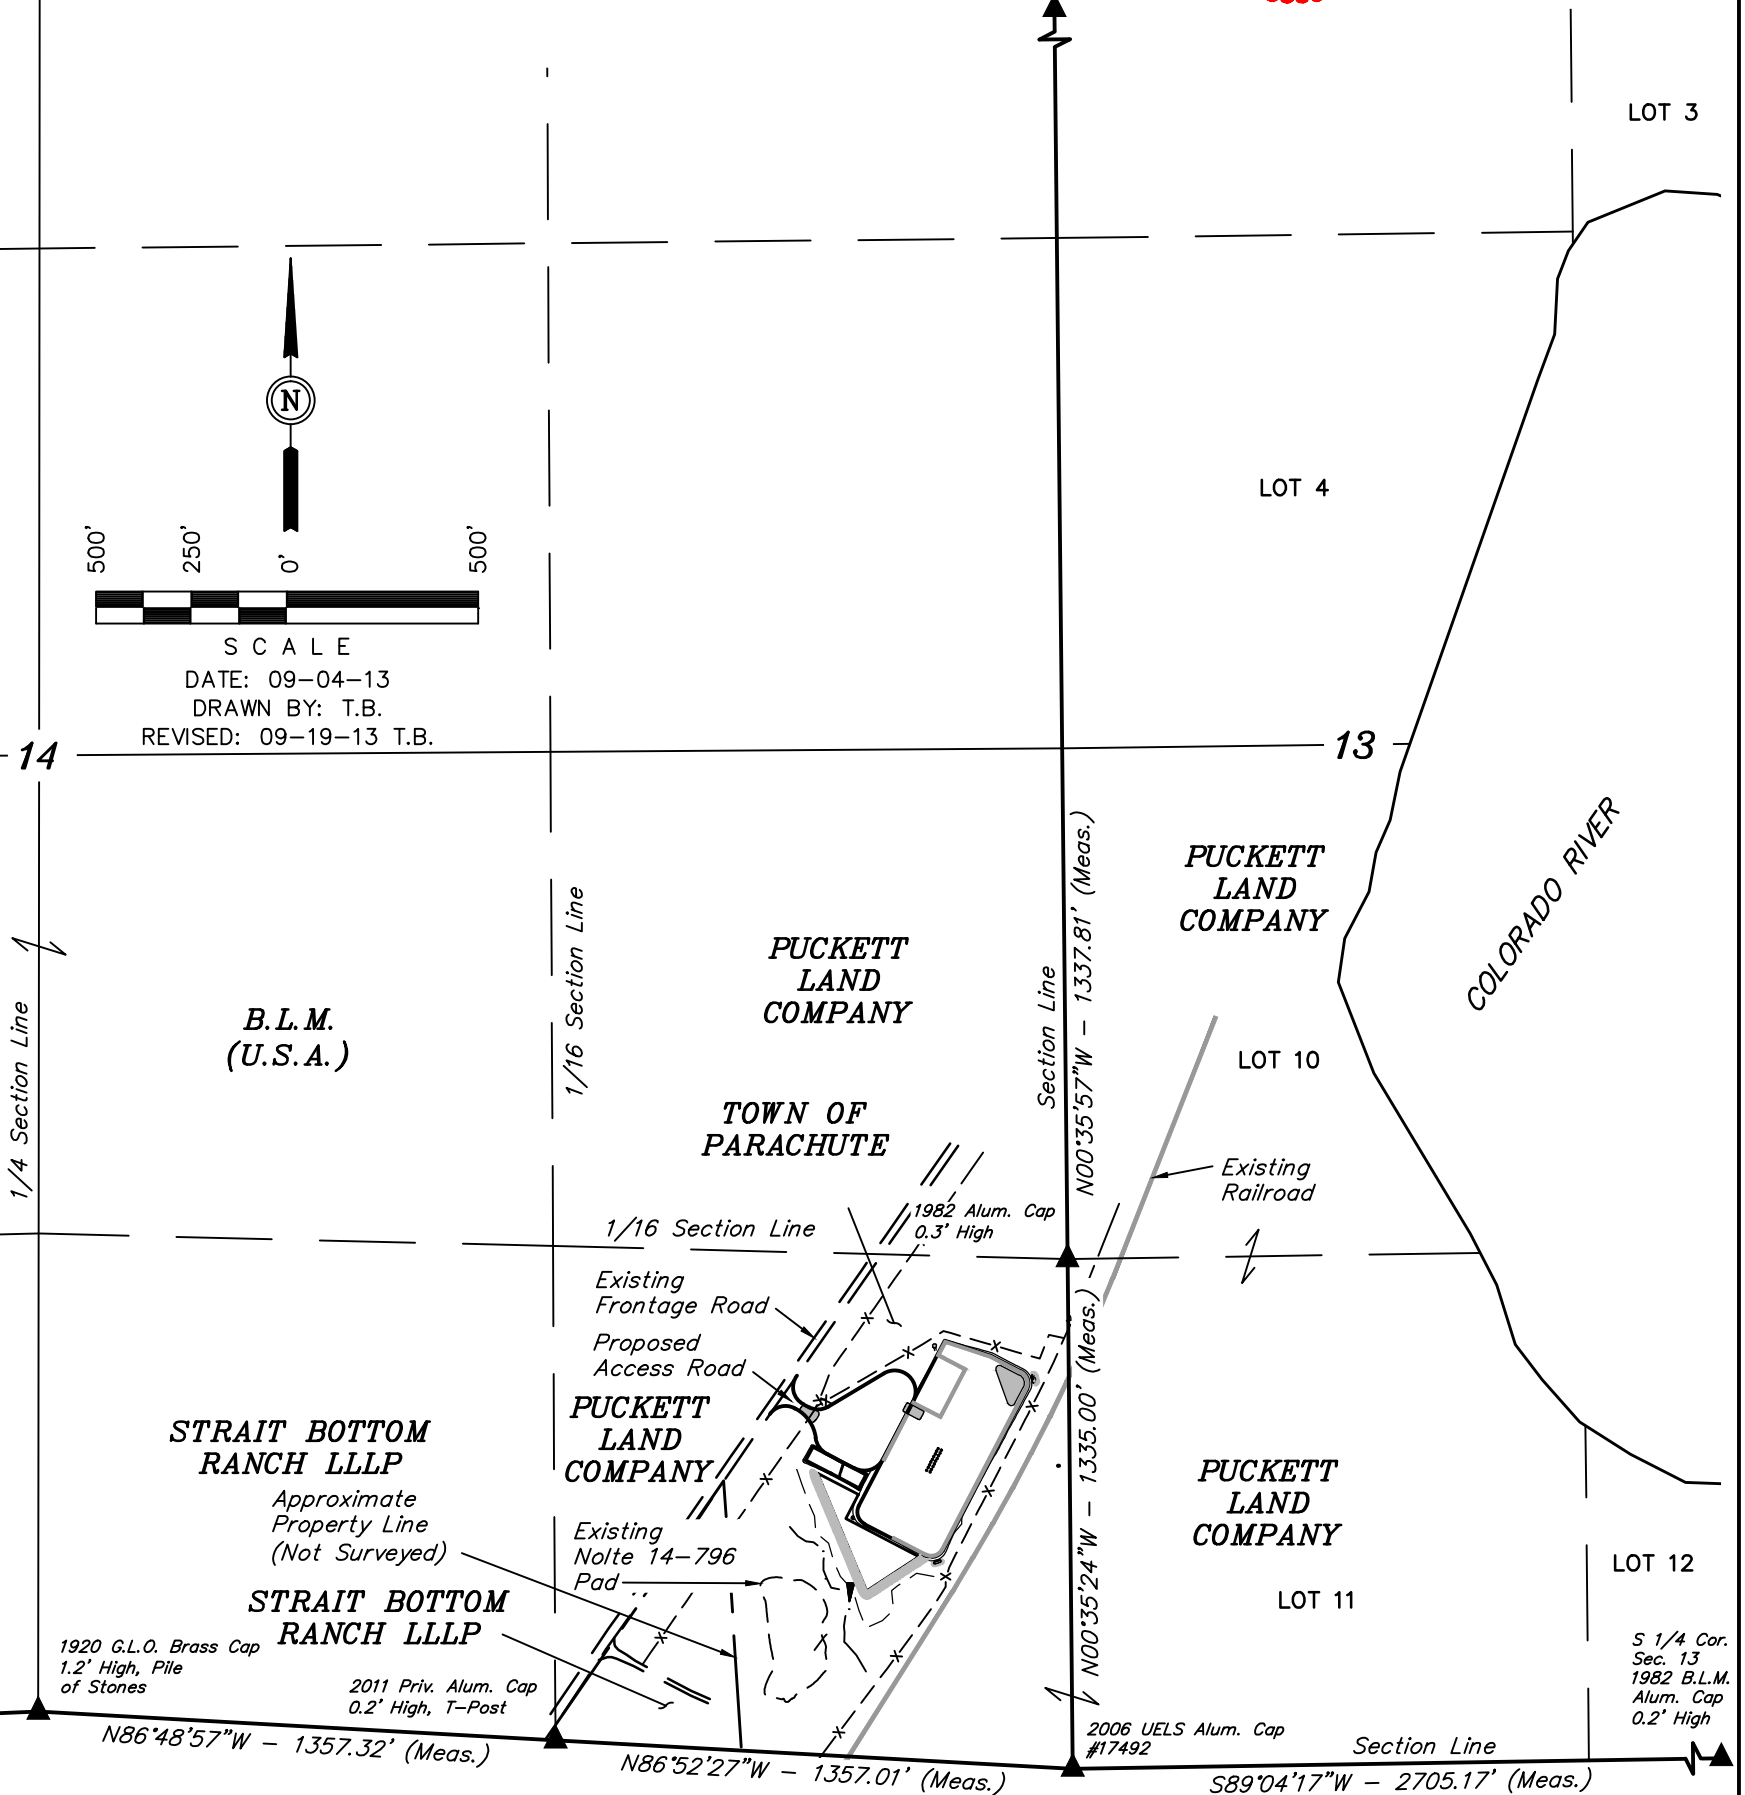

1982 G.L.O. Alum. Cap
0.2' High, Stone, Post

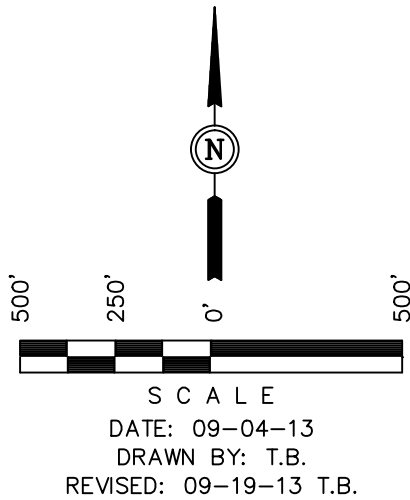

CURRENT LAND USE				
CROP LAND:	<input type="checkbox"/> IRRIGATED	<input type="checkbox"/> DRY LAND	<input type="checkbox"/> IMPROVED PASTURE	<input type="checkbox"/> HAY MEADOW <input type="checkbox"/> CRP
NON-CROP LAND:	<input type="checkbox"/> RANGELAND	<input type="checkbox"/> TIMBER	<input type="checkbox"/> RECREATIONAL	<input type="checkbox"/> OTHER (Describe) _____
SUBDIVIDED:	<input type="checkbox"/> INDUSTRIAL	<input type="checkbox"/> COMMERCIAL	<input type="checkbox"/> RESIDENTIAL	_____

FUTURE LAND USE				
CROP LAND:	<input type="checkbox"/> IRRIGATED	<input type="checkbox"/> DRY LAND	<input type="checkbox"/> IMPROVED PASTURE	<input type="checkbox"/> HAY MEADOW <input type="checkbox"/> CRP
NON-CROP LAND:	<input type="checkbox"/> RANGELAND	<input type="checkbox"/> TIMBER	<input type="checkbox"/> RECREATIONAL	<input type="checkbox"/> OTHER (Describe) _____
SUBDIVIDED:	<input type="checkbox"/> INDUSTRIAL	<input type="checkbox"/> COMMERCIAL	<input type="checkbox"/> RESIDENTIAL	_____

PLANT COMMUNITY
<input type="checkbox"/> DISTURBED GRASSLAND
<input type="checkbox"/> NATIVE GRASSLAND
<input type="checkbox"/> SHRUB LAND
<input type="checkbox"/> PLAINS RIPARIAN
<input type="checkbox"/> MOUNTAIN RIPARIAN
<input type="checkbox"/> FOREST LAND
<input type="checkbox"/> WETLANDS AQUATIC
<input type="checkbox"/> ALPINE
<input type="checkbox"/> OTHER (Describe): _____



Caerus Piceance LLC
LOCATION DRAWING DETAIL FOR
NOLTE #14-796
SECTION 14, T7S, R96W, 6th P.M.
SE 1/4 SE 1/4



FIGURE 5a

SCALE: 1" = 200'
DATE: 08-29-13
DRAWN BY: T.B.
REVISED: 09-19-13 T.B.

LINE TABLE		
LINE	DIRECTION	LENGTH
L1	S63°E	30'
L2	S60°E	72'

