



+N/-S
0.00

+E/-W
0.00

Northing
1758319.31




Easting
2195522.89

Latitude
39.88055

Longitude
-108.36687

Slot
A05

Well Name: RG 12-14-298
Surface Location: RG 12-14-298 Pad
North American Datum 1983 , US State Plane 1983 , Colorado Central Zone
Ground Elevation: 6560.00
KELLY BUSHING @ 6581.00usft (Cyclone 29 (21' RKB) kjs)

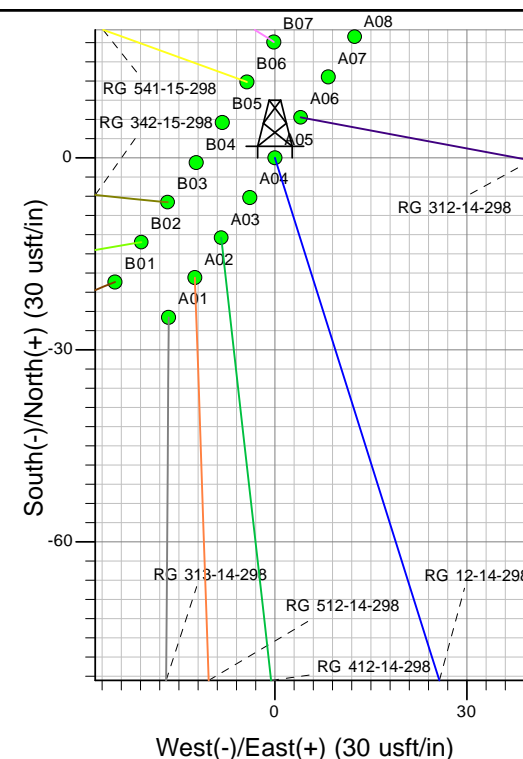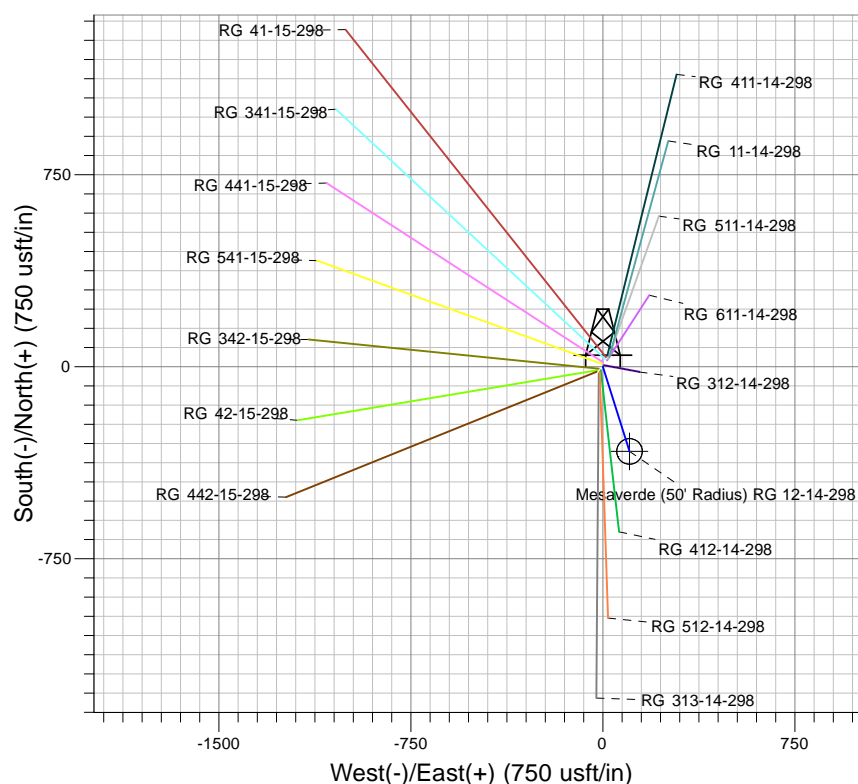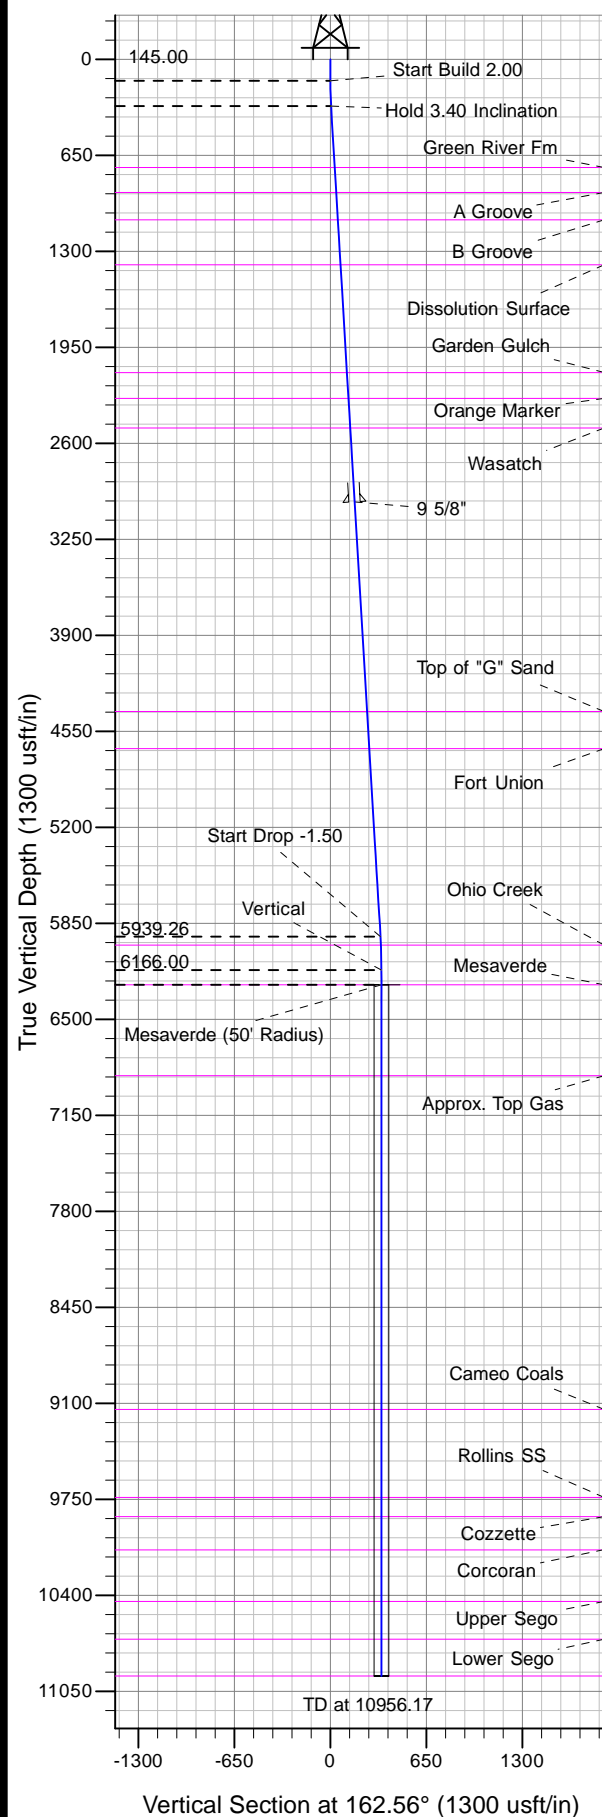

Project: RG 14-02S-098W
Site: RG 12-14-298 Pad
Well: RG 12-14-298
Plan 4 03Sep13 kjs



Azimuths to True North
Magnetic North: 10.51°
Magnetic Field
Strength: 52362.6snT
Dip Angle: 65.97°
Date: 11/17/2011
Model: IGRF2010

ANNOTATIONS

TVD	MD	Inc	Azi	+N/-S	+E/-W	Vsect	Departure	Annotation
145.00	145.00	0.00	0.00	0.00	0.00	0.00	0.00	Start Build 2.00
315.06	315.16	3.40	162.56	-4.82	1.51	5.05	5.05	Hold 3.40 Inclination
5939.26	5949.29	3.40	162.56	-323.89	101.78	339.50	339.50	Start Drop -1.50
6166.00	6176.17	0.00	0.00	-330.31	103.80	346.24	346.24	Vertical
6266.00	6276.17	0.00	0.00	-330.31	103.80	346.24	346.24	Mesaverde
10946.00	10956.17	0.00	0.00	-330.31	103.80	346.24	346.24	TD at 10956.17