




PDC Energy
 Groves 41-2
 NENE 2 6N 66W 6 PM
 Weld County, CO
 Proposed Wellbore - NOT TO SCALE!!!
 1/31/2013
 API#: 05-123-10946

GL Elevation: 4822

Surface Casing:
 9 5/8" 47# @ 418' W/ 325
 sks cmt.

Production Casing:
 4 1/2" @ 7449' w/ 275 sx

Perforations: none	
	CODL 7296'-7308'
Old:	0
	0
	0
	0
New:	0
	0
	0
	0

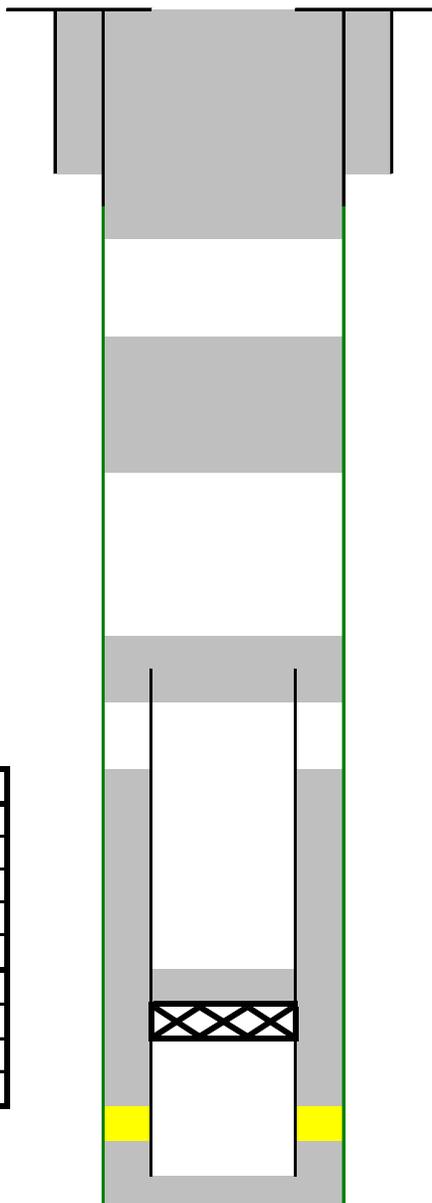

Sussex 3800

Top of Cement:
 0 & 6545

CIBP @ 7240

Codell (7290)

NOTES

Top of cement est 6545. Well plugged by Merit 1/13/2009
 Inspected by COGCC 11/13 & 14/2009 and 6/29/2010:Passed, Plugging approved COGCC 7/10/2012
 CIBP @ 7250 w/2 sx cmt, cut casing & set stub plug, set sussex plug, surface plug across aquifer

